
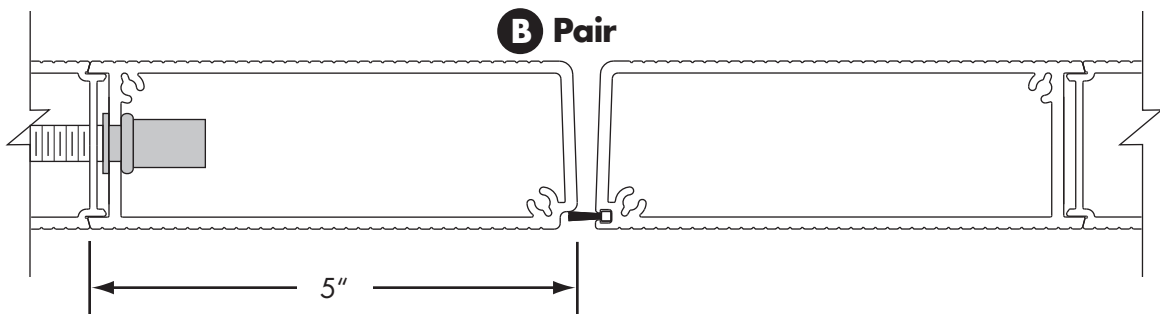
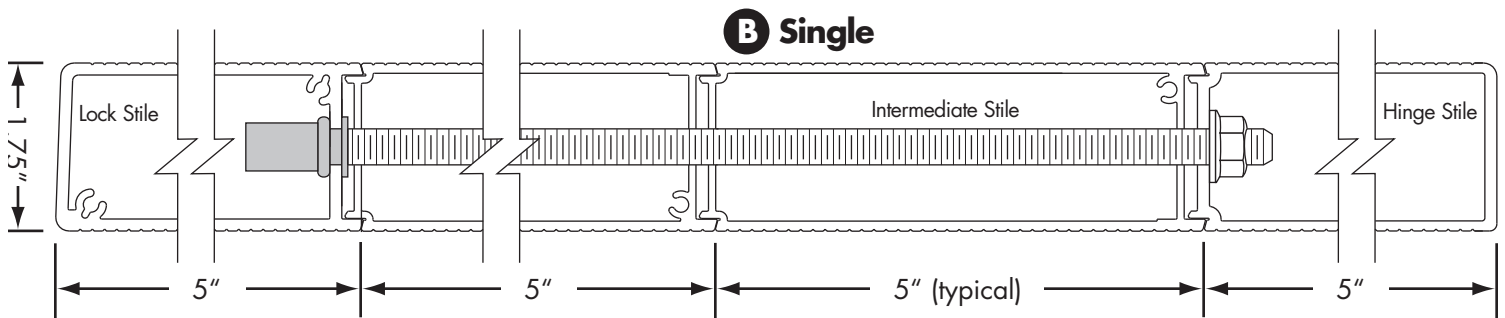
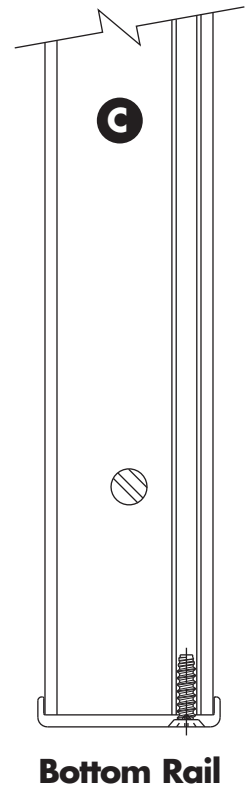
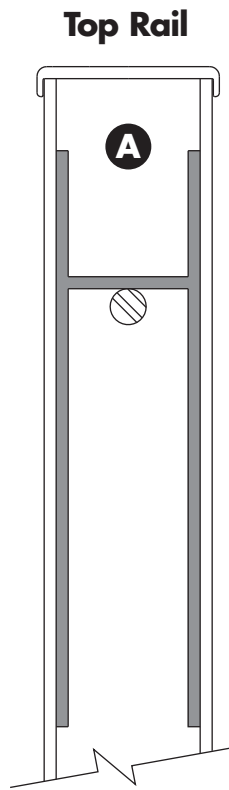


NuPlank[®] Aluminum Plank Doors

Architectural Details

Scale: 1/2" = 1"

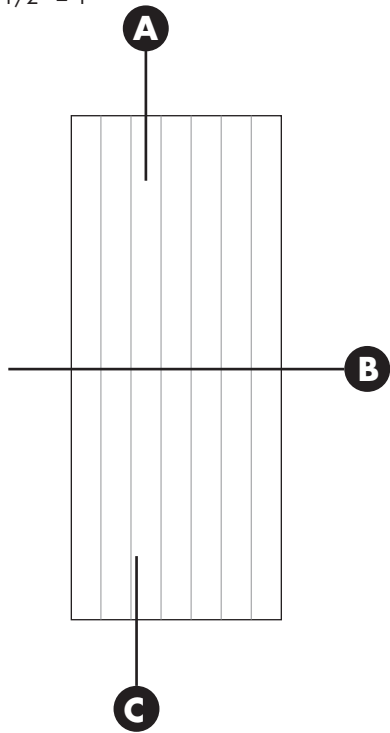

NuPlank Aluminum Doors*