


CONTINUOUS HINGE JAMB DETAIL

BUTT HINGE JAMB DETAIL

LOCK JAMB DETAIL

LOCK JAMB DETAIL (OPTIONAL SQUARE STILE)

HEAD DETAIL

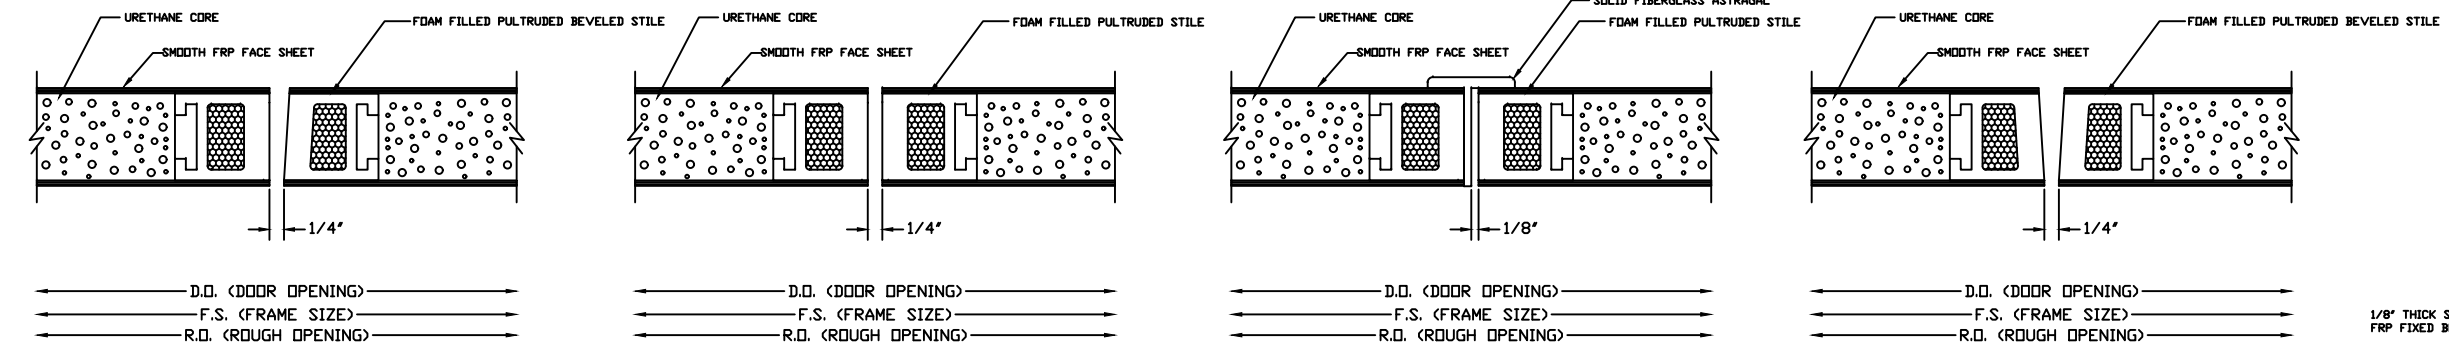


MEETING STILES (STANDARD)


MEETING STILES OPTIONAL SQUARE STILE

MEETING STILES WITH OPTIONAL ASTRAGAL


MEETING STILES WITH OPTIONAL DUAL BEVELED STILES

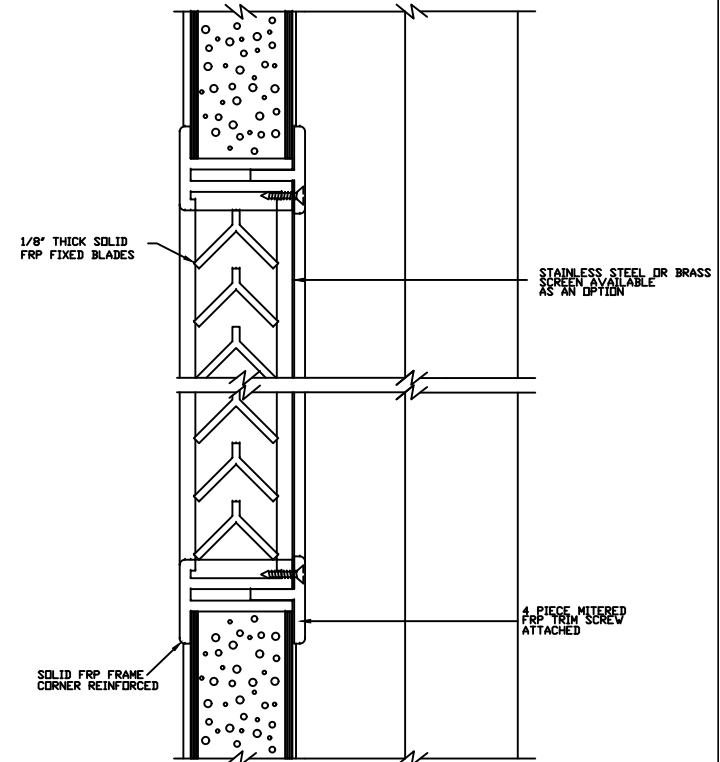


LOUVER WITH INSECT SCREEN DETAIL

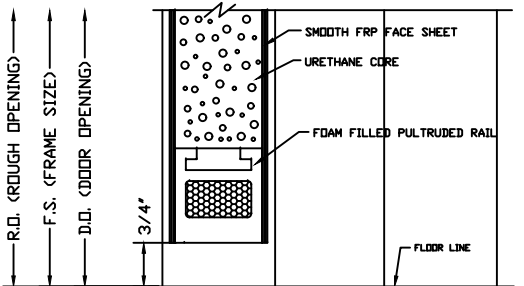


SILL DETAIL

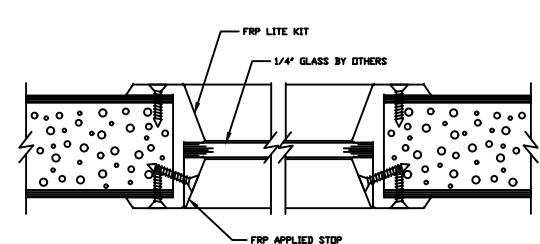

1/4\"/>

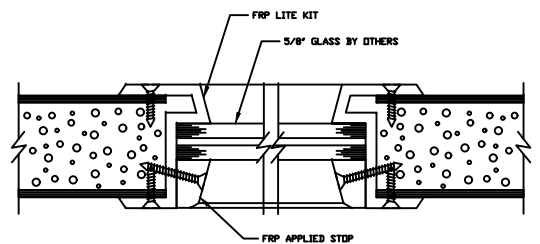

5/8\"/>

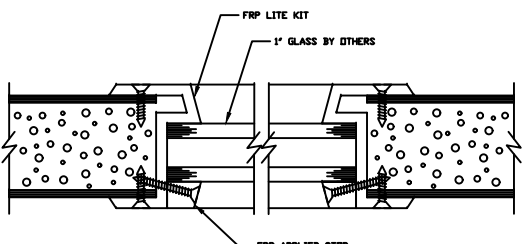

1\"/>

		<b>SPECIAL-LITE, INC.</b> 860 South Williams Street P.O. BOX 6 DECATUR, MI 48045 <a href="http://WWW.SPECIAL-LITE.COM">WWW.SPECIAL-LITE.COM</a>	
DRAWN BY: JMM REVISION D 6/27/17 F 7/20/17 E 6/28/17 G	AF-200 ALL FIBERGLASS COMPOSITE SMOOTH DOOR DATE: 7/20/2017 SHEET NO. 1 OF 1	FILE: AF200DETAILS.dwg	