


BUTT HINGE JAMB DETAIL  
(NOT AVAILABLE ON BEVELED STILE)

CONTINUOUS HINGE JAMB DETAIL

LOCK JAMB DETAIL

LOCK JAMB DETAIL  
(OPTIONAL SQUARE STILE)

HEAD DETAIL

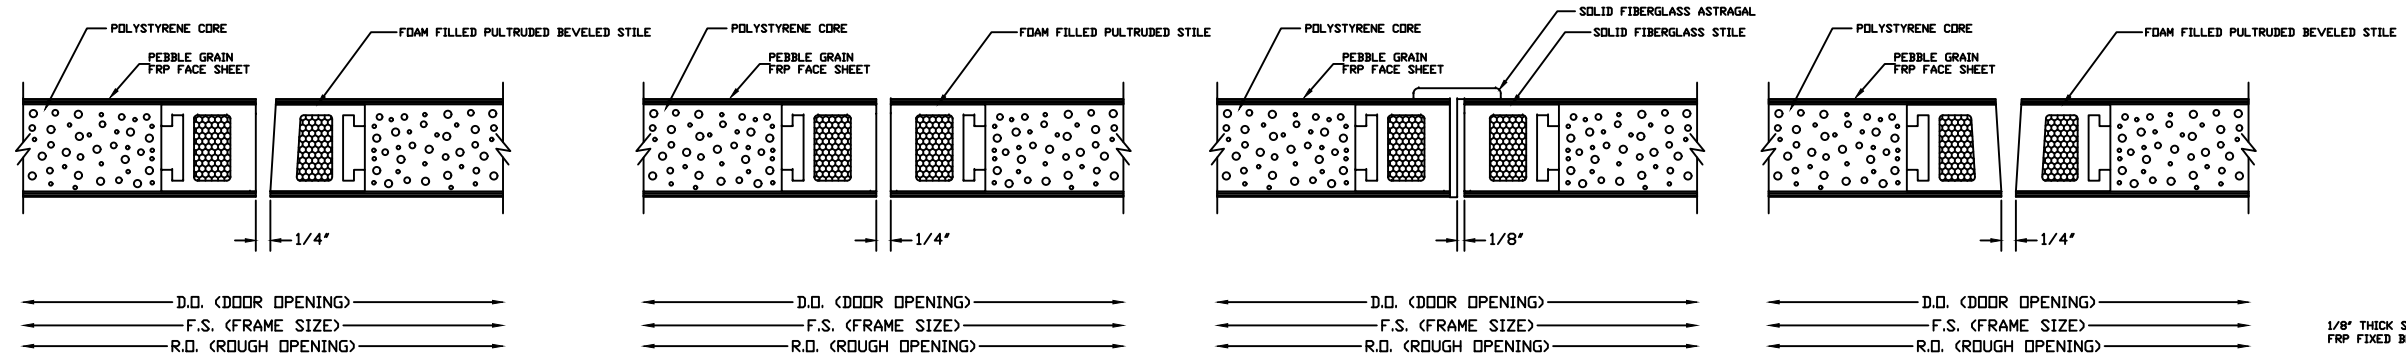


MEETING STILES (STANDARD)


MEETING STILES OPTIONAL SQUARE STILES

MEETING STILES WITH OPTIONAL ASTRAGAL


MEETING STILES WITH OPTIONAL DUAL BEVELED STILES

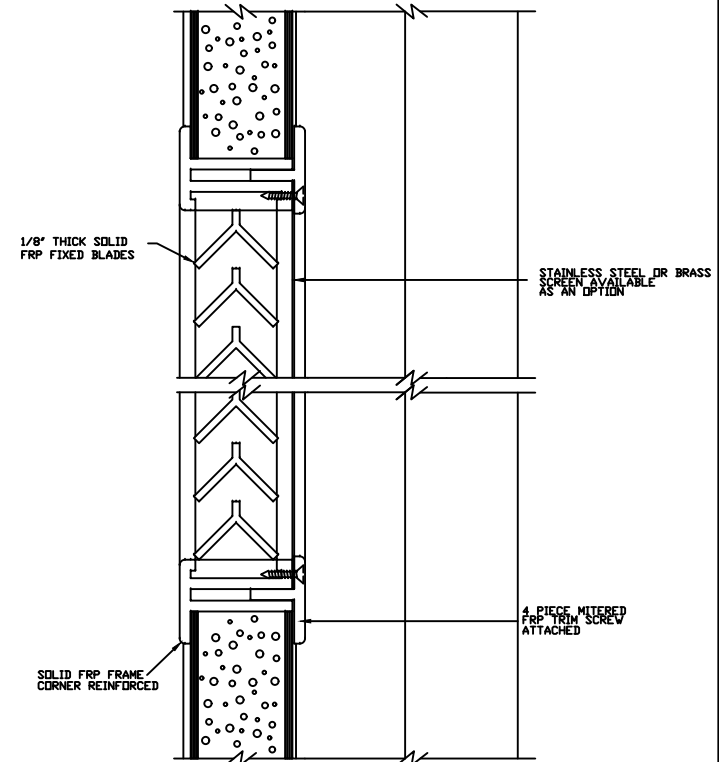


LOUVER WITH INSECT  
SCREEN DETAIL

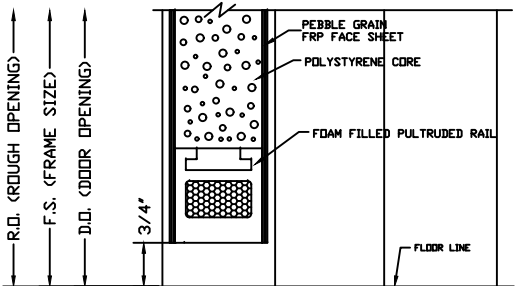


SILL DETAIL

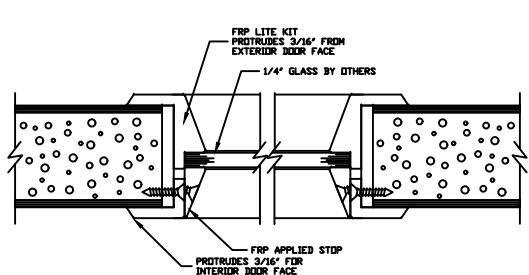

1/4\"/> GLASS VISION LITE KIT DETAIL

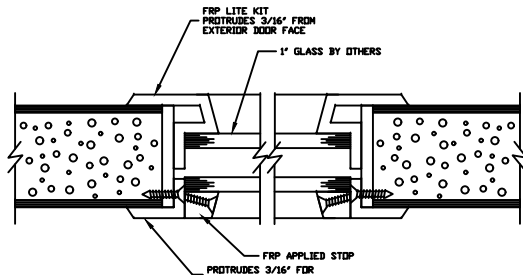

1\"/> GLASS VISION LITE KIT DETAIL

		<b>SPECIAL-LITE, INC.</b> 860 South Williams Street P.O. BOX 6 DECATUR, MI 49045 <a href="http://WWW.SPECIAL-LITE.COM">WWW.SPECIAL-LITE.COM</a>	
DRAWN BY: JMM REVISION K 2/13/18 M 6/6/18 L 3/22/18	AF-217 ALL FIBERGLASS COMPOSITE PEBBLE GRAIN DOOR	DATE: 6/6/2018	SHEET NO. 1 OF 1
		FILE: AF217DETAILS.dwg	