


BUTT HINGE JAMB DETAIL  
(NOT AVAILABLE ON BEVELED STILE)


CONTINUOUS HINGE JAMB DETAIL

LOCK JAMB DETAIL

LOCK JAMB DETAIL  
(OPTIONAL SQUARE STILE)

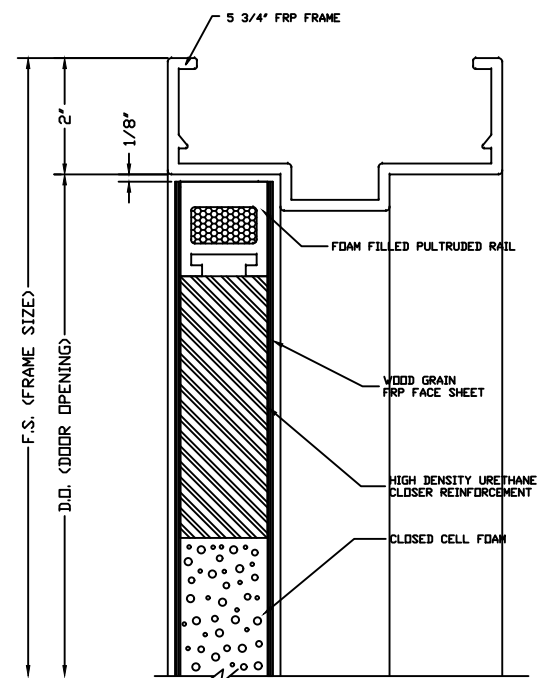

HEAD DETAIL

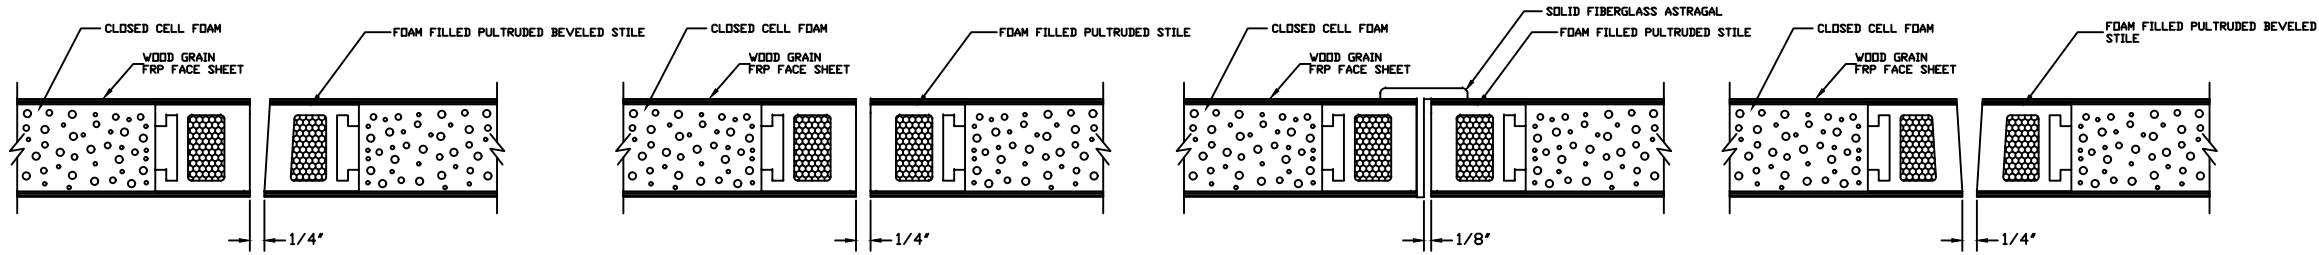


MEETING STILES (STANDARD)


MEETING STILES OPTIONAL SQUARE STILE

MEETING STILES WITH OPTIONAL ASTRAGAL


MEETING STILES WITH OPTIONAL DUAL BEVELED STILES

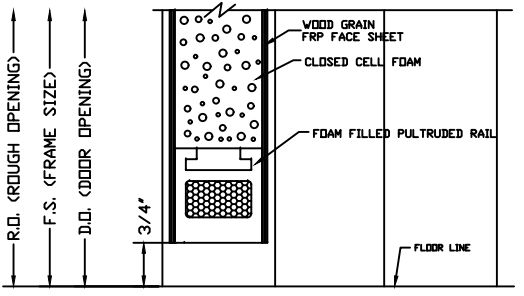


SILL DETAIL

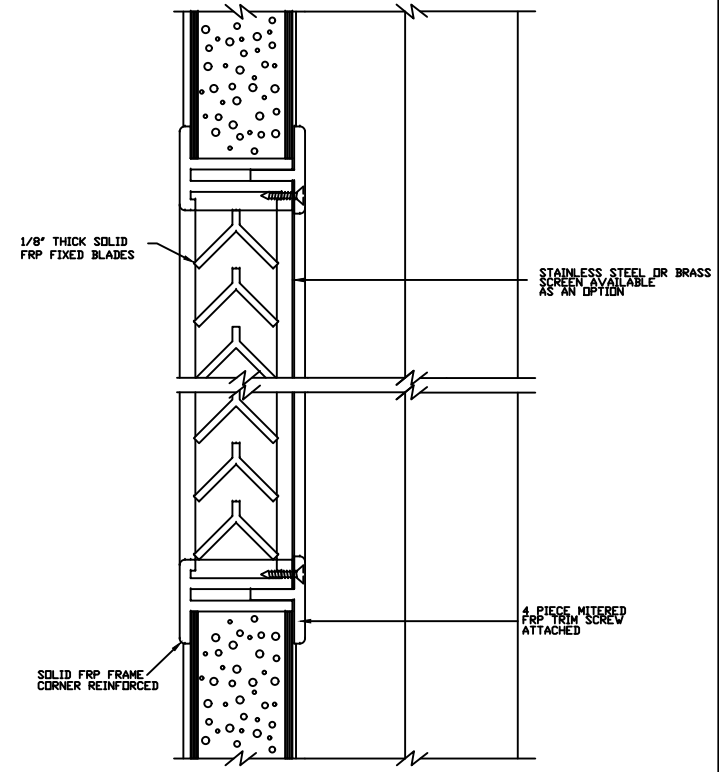

LOUVER WITH INSECT  
SCREEN DETAIL

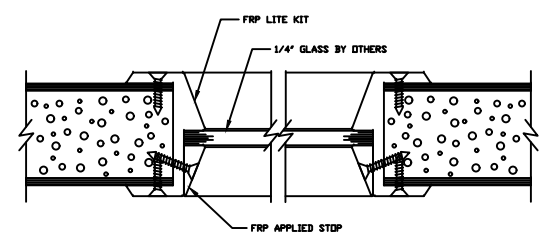

1/4\"/> GLASS VISION LITE KIT DETAIL

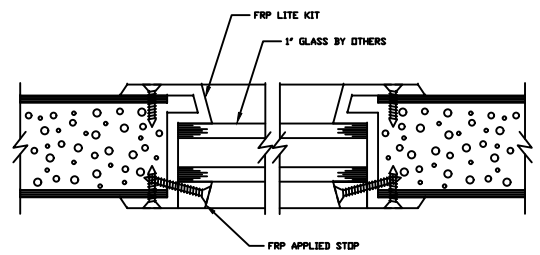

1\"/> GLASS VISION LITE KIT DETAIL

		<b>SPECIAL-LITE, INC.</b> 860 South Williams Street P.O. BOX 6 DECATUR, MI 48045 <a href="http://WWW.SPECIAL-LITE.COM">WWW.SPECIAL-LITE.COM</a>	
		DRAWN BY: JMM REVISION:	AF-219-1 ALL FIBERGLASS COMPOSITE CONTEMPORARY WOOD GRAIN DOOR
G 1/15/18 I H 1/18/18 J 1/15/18	DATE: 1/18/2018	SHEET NO. 1 OF 1	FILE: AF219-1DETAILS.dwg