


BUTT HINGE JAMB DETAIL  
(NOT AVAILABLE ON BEVELED STILE)


CONTINUOUS HINGE JAMB DETAIL

LOCK JAMB DETAIL

LOCK JAMB DETAIL  
(OPTIONAL SQUARE STILE)

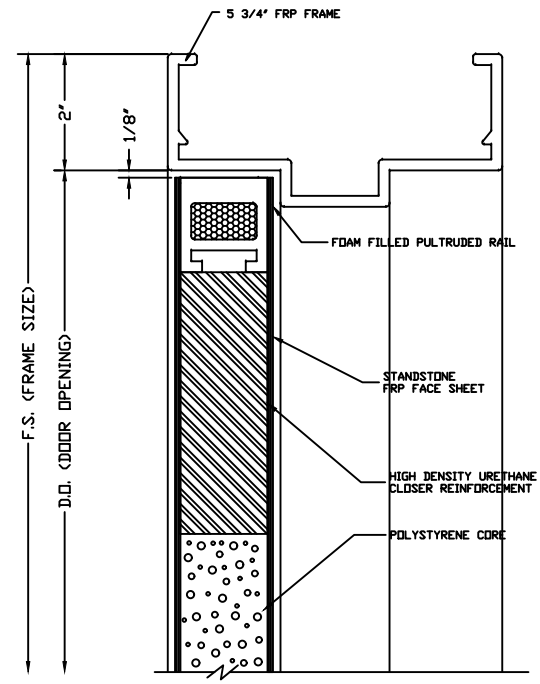

HEAD DETAIL

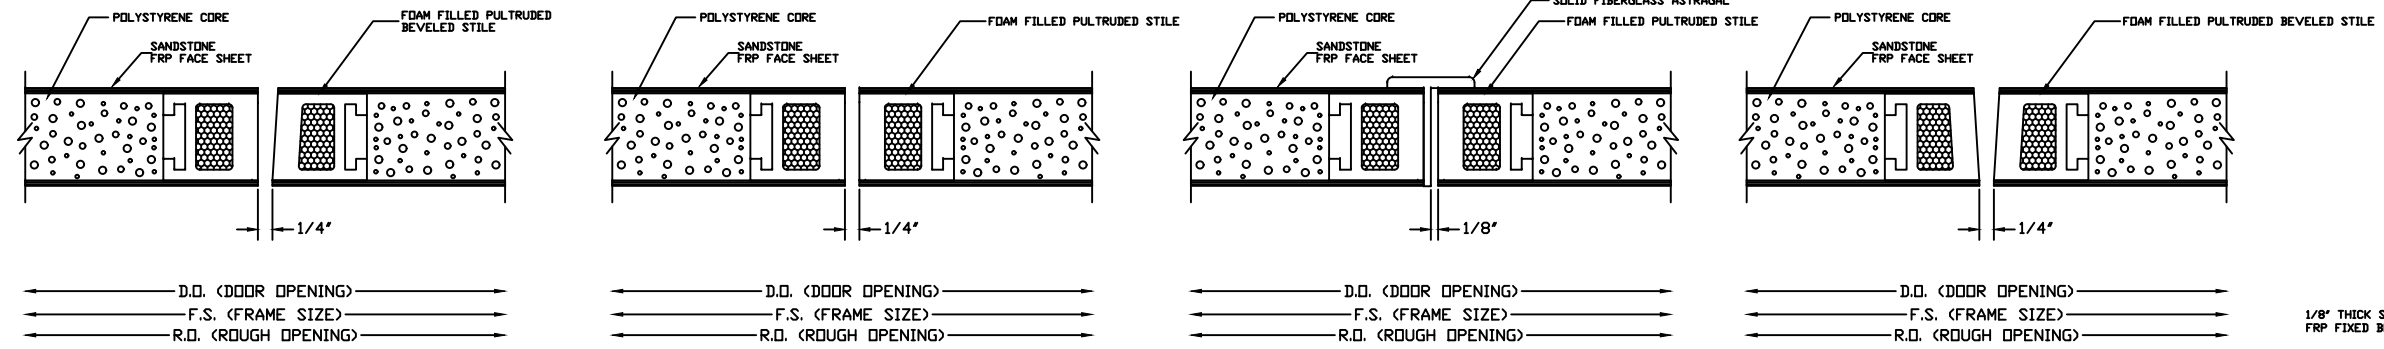


MEETING STILES (STANDARD)


MEETING STILES OPTIONAL SQUARE STILE

MEETING STILES WITH OPTIONAL ASTRAGAL


MEETING STILES WITH OPTIONAL DUAL BEVELED STILE

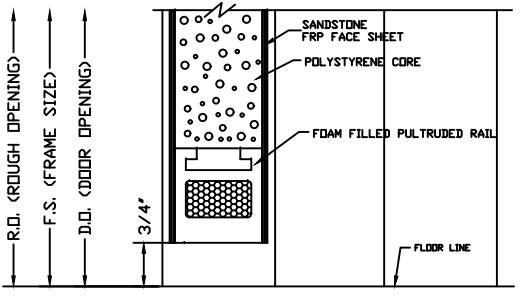


SILL DETAIL

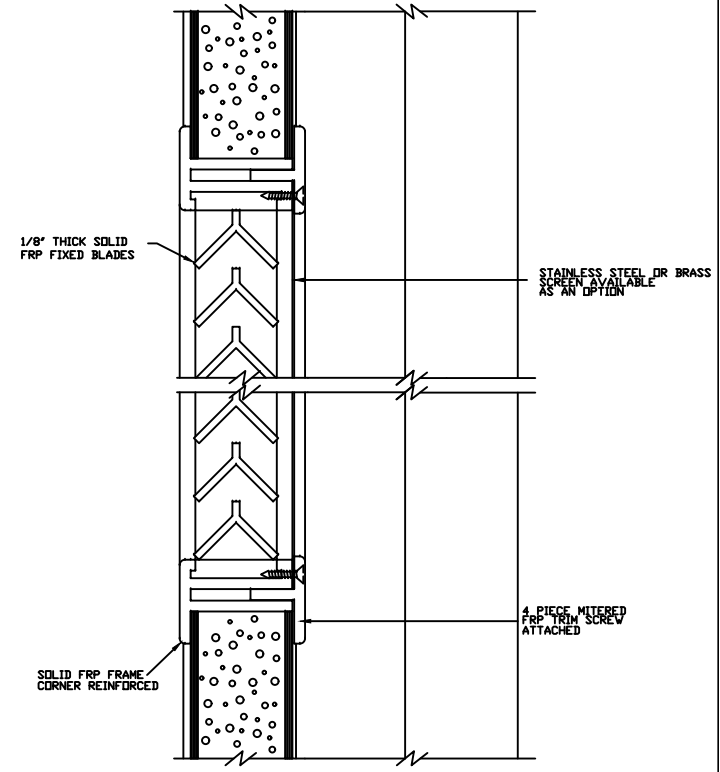


LOUVER WITH INSECT  
SCREEN DETAIL

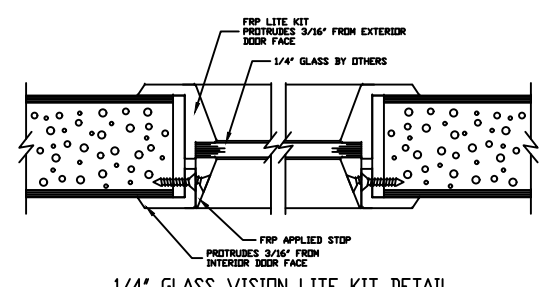

1/4" GLASS VISION LITE KIT DETAIL

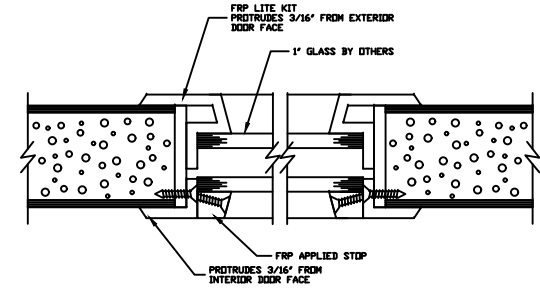

1" GLASS VISION LITE KIT DETAIL

		<b>SPECIAL-LITE, INC.</b> 860 South Williams Street P.O. BOX 6 DECATUR, MI 49045 <a href="http://WWW.SPECIAL-LITE.COM">WWW.SPECIAL-LITE.COM</a>	
DRAWN BY: JMM REVISION: J 2/1/18, L 3/22/18, K 2/13/18, M 6/6/18	AF-220 ALL FIBERGLASS COMPOSITE SANDSTONE-TEXTURED DOOR DATE: 6/6/2018	SHEET NO. 1 OF 1	FILE: AF220DETAILS.dwg