




Fire-Rated Door Architectural Detail

NOT TO SCALE

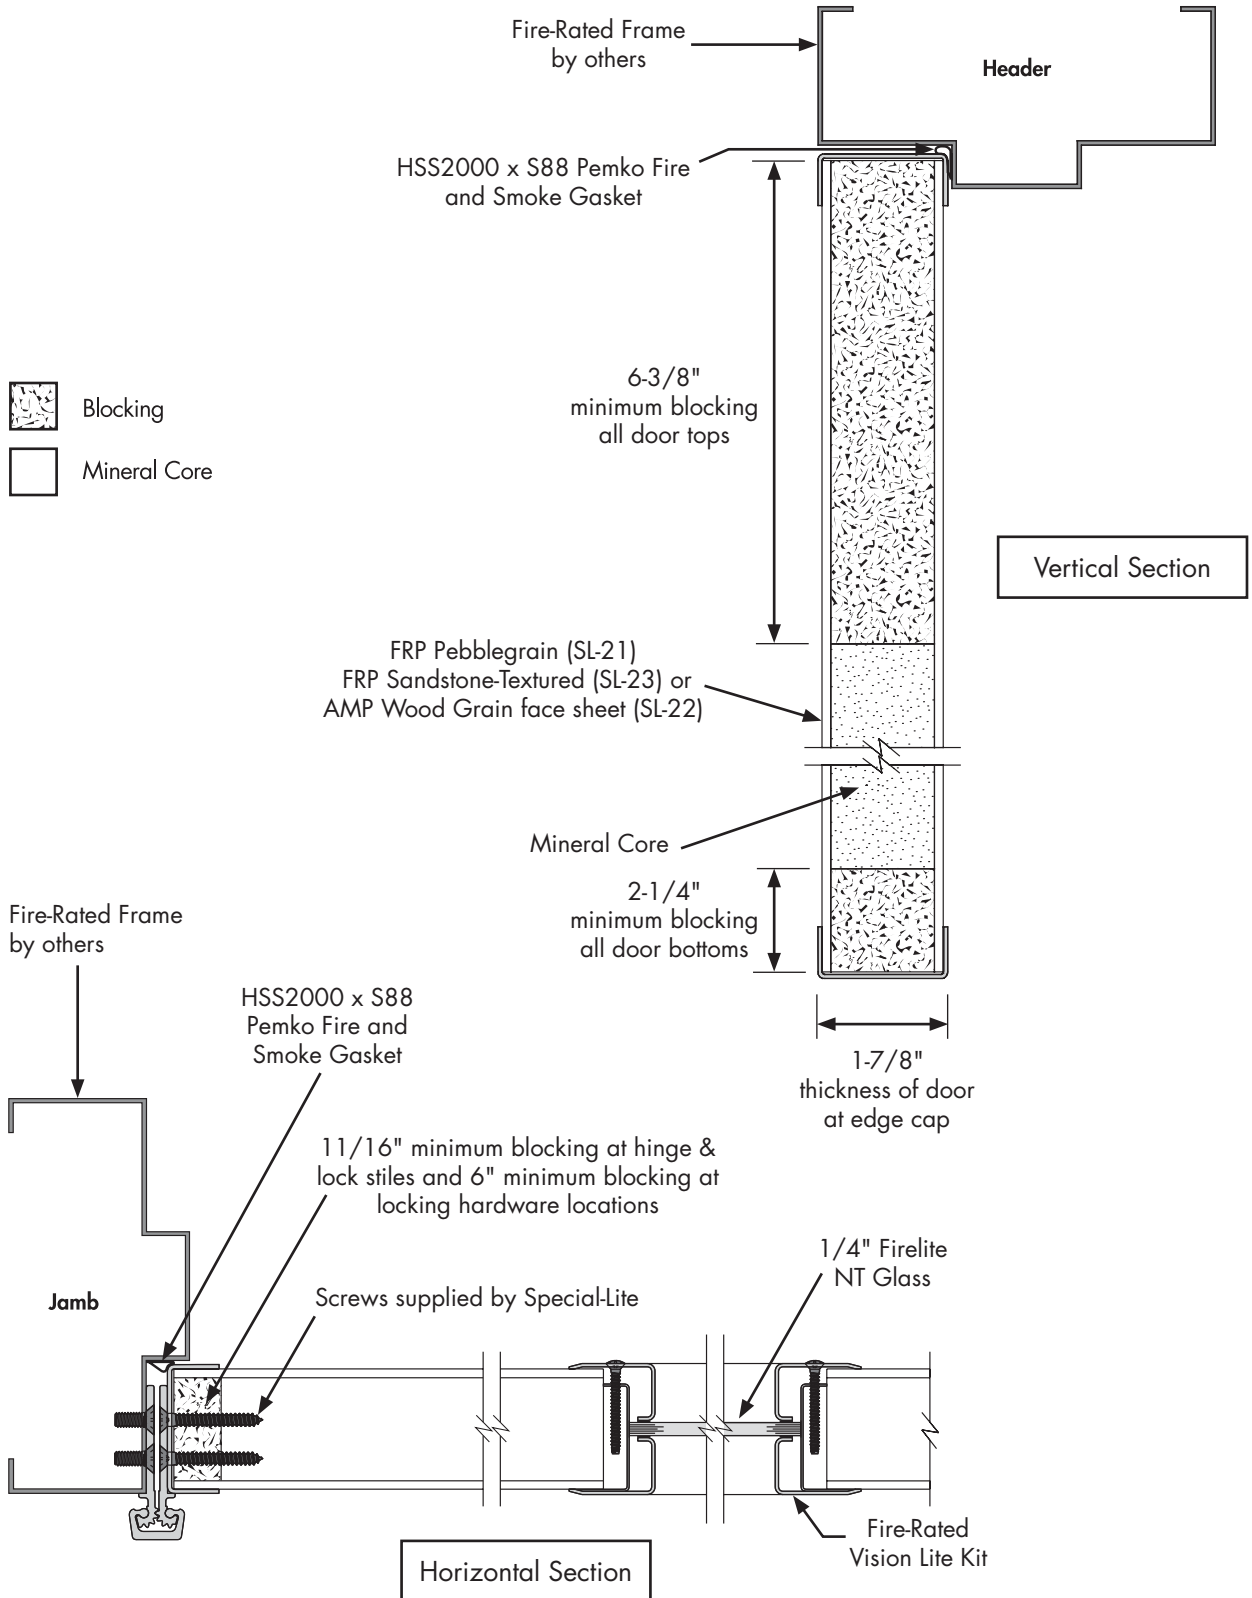

Fire-Rated Door Architectural Detail

NOT TO SCALE

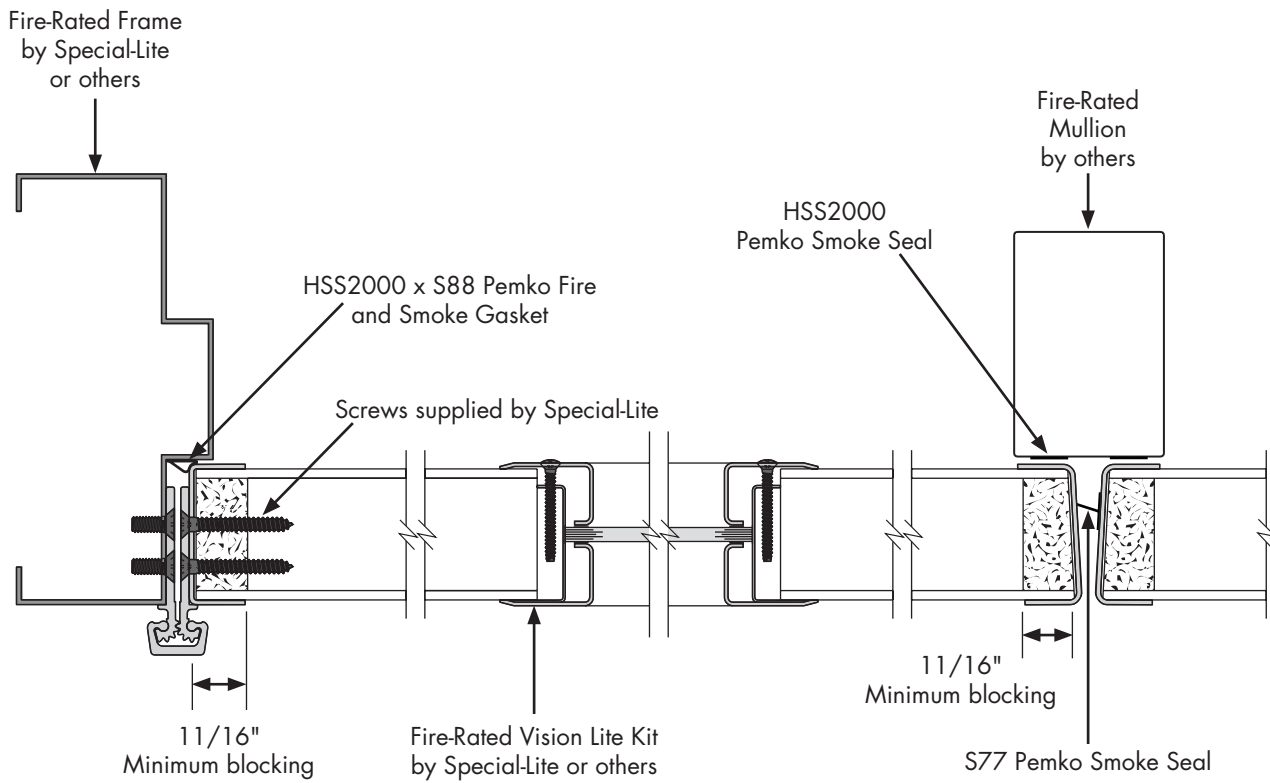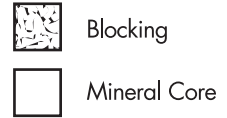

Horizontal Section
Pair with mullion

Product specifications and construction details subject to change without notification.

Special-Lite, Inc.
P.O. Box 6 • Decatur, MI 49045