


CONFIDENTIALITY NOTICE: THIS DRAWING, INCLUDING ANY ATTACHMENTS, IS FOR THE SOLE USE OF THE INTENDED RECIPIENT(S) AND MAY CONTAIN CONFIDENTIAL AND PRIVILEGED INFORMATION. ANY UNAUTHORIZED REVIEW, USE, DISCLOSURE OR DISTRIBUTION IS PROHIBITED. IF YOU ARE NOT THE INTENDED RECIPIENT, PLEASE CONTACT SPECIAL-LITE, INC. AND DESTROY ALL COPIES OF THE ORIGINAL DRAWING.



860 SOUTH WILLIAMS STREET
DECATUR, MICHIGAN 49045
Ph: (800) 821-6531
Fx: (800) 423-7610
www.special-lite.com

UNLESS OTHERWISE SPECIFIED 0.0" ± 0.060" 0.00" ± 0.030" 0.000" ± 0.010" 0.0000" ± 0.002" ≤ ± 2.0° CORNER RADI 0.015" ALL MACHINED SURFACES TO BE FREE OF BURS	DRAWN jason_couse	5/29/2018	TITLE Clip Diagram - A	
	CHECKED		SIZE B	FILE NAME Slider Details.dwg
	APPROVED		SCALE 1 / 2	REV A
	MFG		PART #	
	MATERIAL		SHEET 2 OF 12	

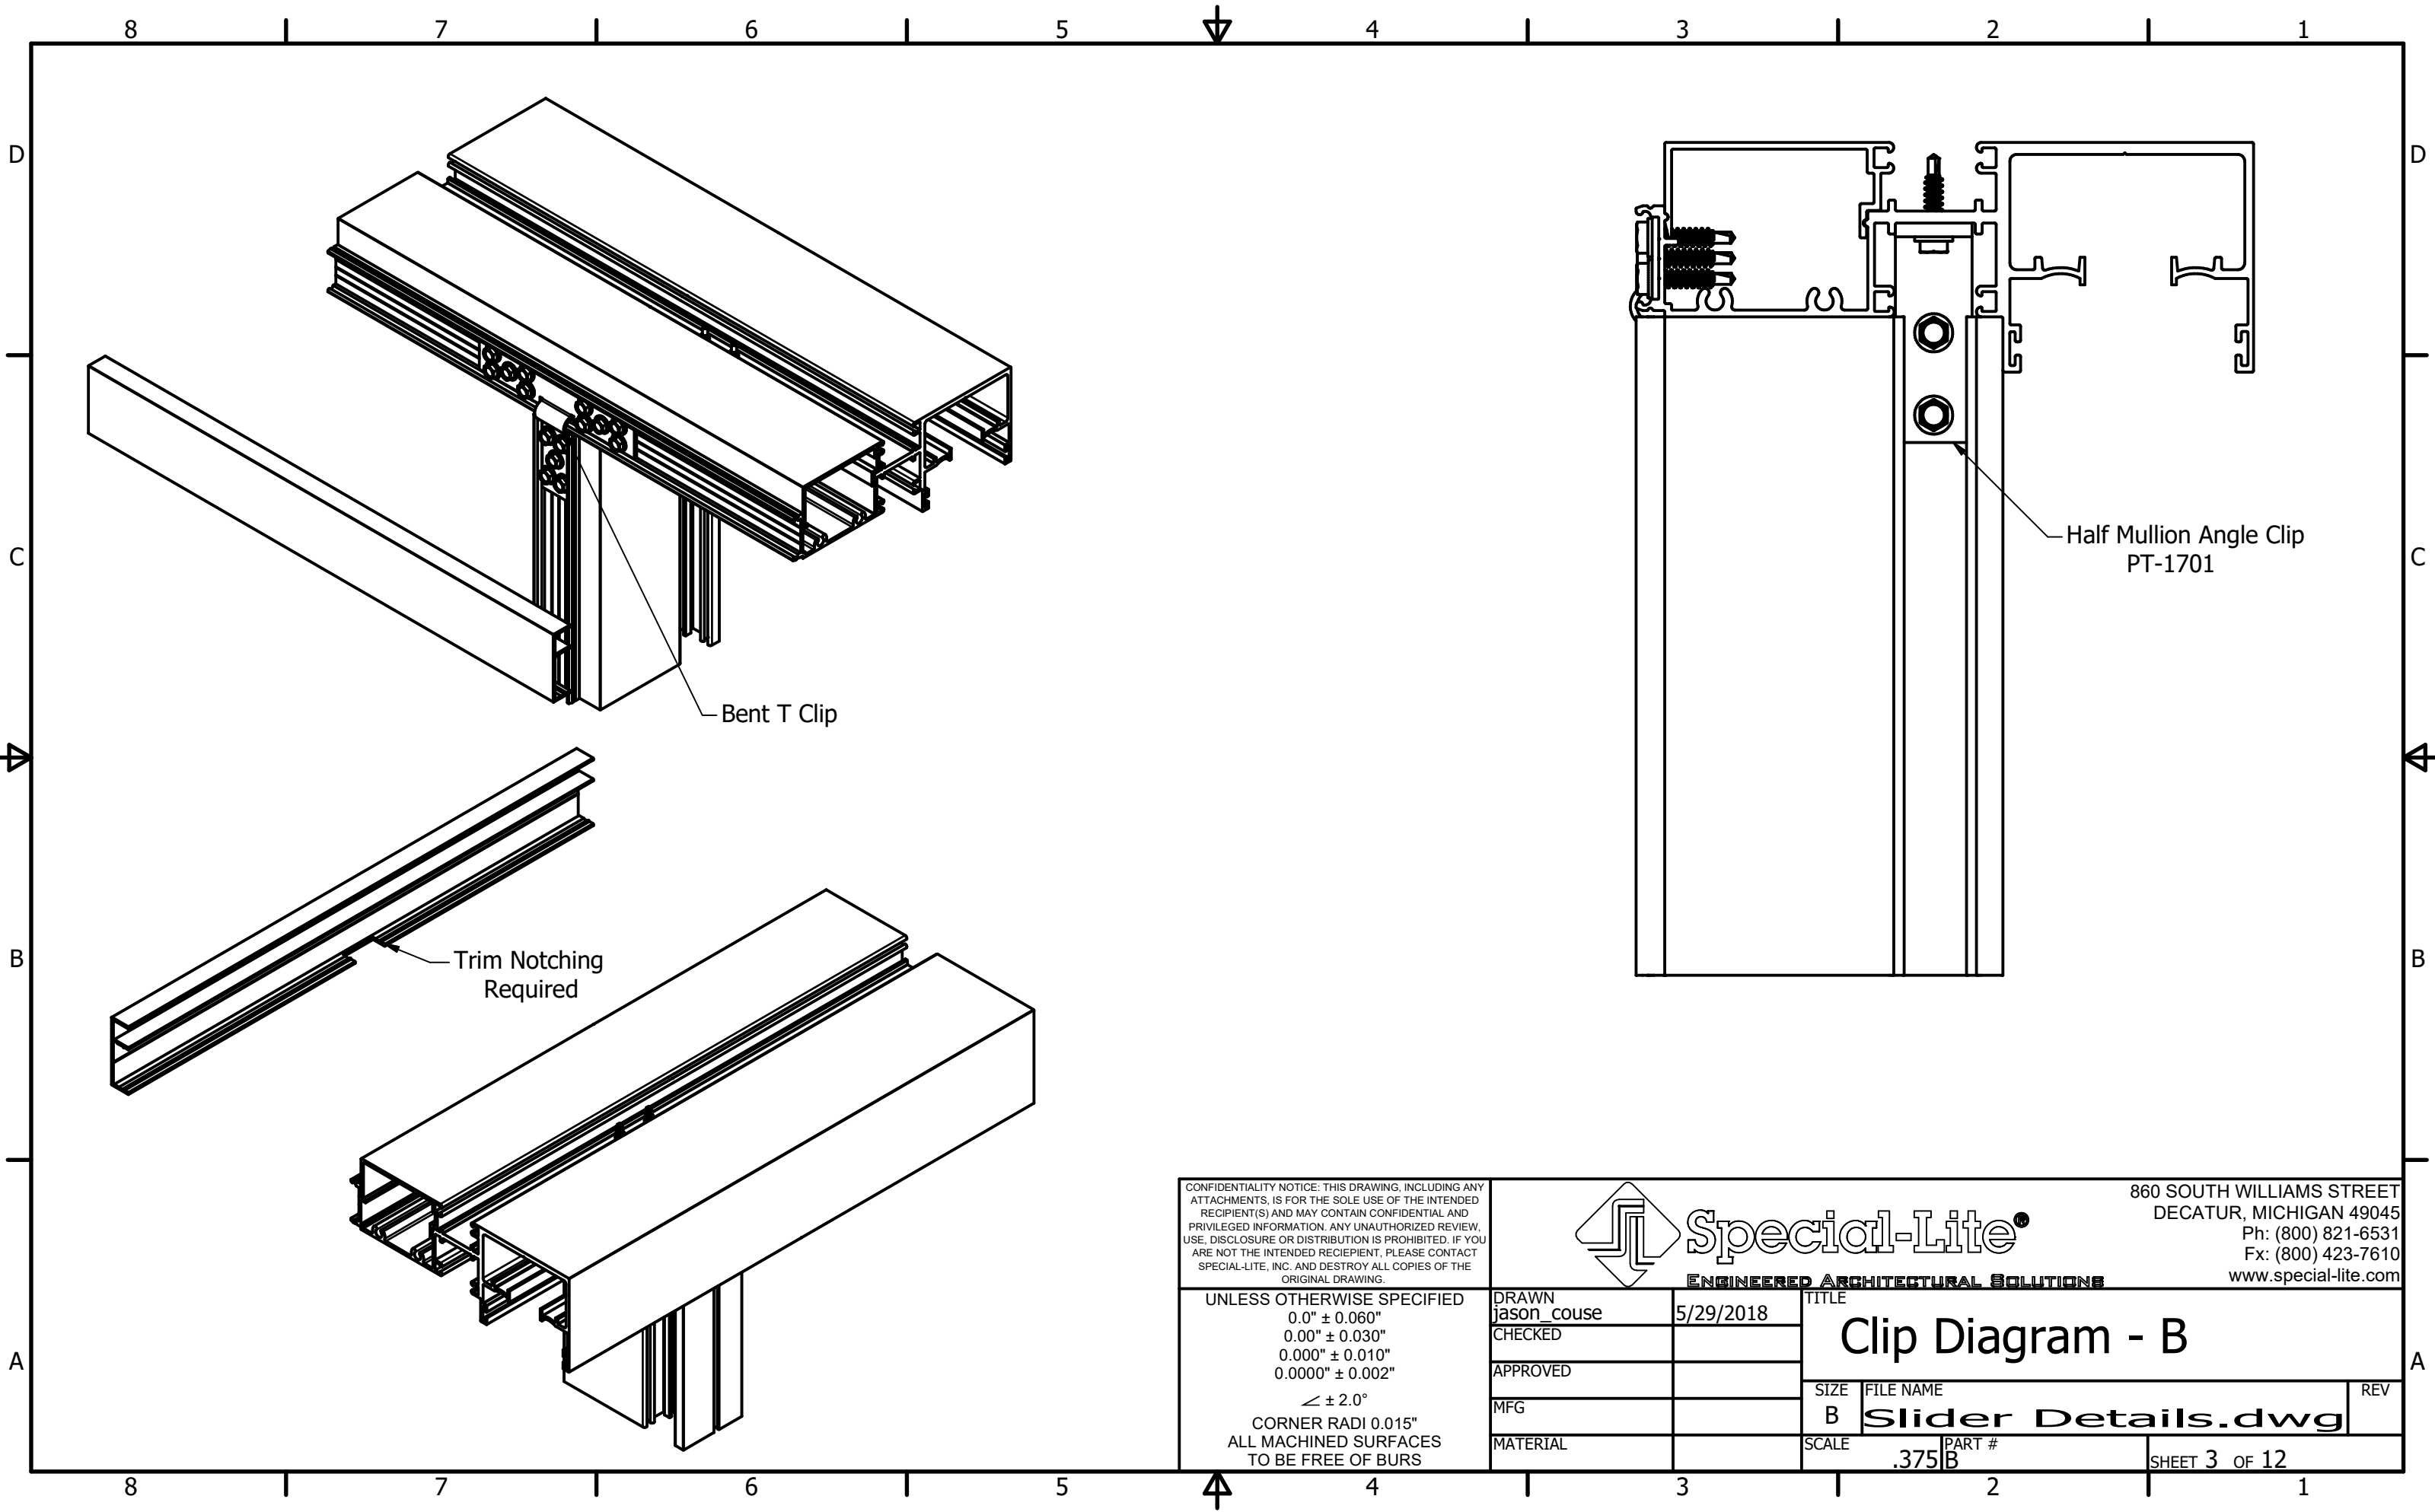


CONFIDENTIALITY NOTICE: THIS DRAWING, INCLUDING ANY ATTACHMENTS, IS FOR THE SOLE USE OF THE INTENDED RECIPIENT(S) AND MAY CONTAIN CONFIDENTIAL AND PRIVILEGED INFORMATION. ANY UNAUTHORIZED REVIEW, USE, DISCLOSURE OR DISTRIBUTION IS PROHIBITED. IF YOU ARE NOT THE INTENDED RECIPIENT, PLEASE CONTACT SPECIAL-LITE, INC. AND DESTROY ALL COPIES OF THE ORIGINAL DRAWING.




Special-Lite®
ENGINEERED ARCHITECTURAL SOLUTIONS

860 SOUTH WILLIAMS STREET
DECATUR, MICHIGAN 49045
Ph: (800) 821-6531
Fx: (800) 423-7610
www.special-lite.com

UNLESS OTHERWISE SPECIFIED 0.0" ± 0.060" 0.00" ± 0.030" 0.000" ± 0.010" 0.0000" ± 0.002" ≤ ± 2.0° CORNER RADI 0.015" ALL MACHINED SURFACES TO BE FREE OF BURS	DRAWN jason_couse	5/29/2018	TITLE Clip Diagram - B	
	CHECKED		SIZE B	FILE NAME Slider Details.dwg
	APPROVED		SCALE .375	REV
	MFG		PART # B	
	MATERIAL		SHEET 3 OF 12	

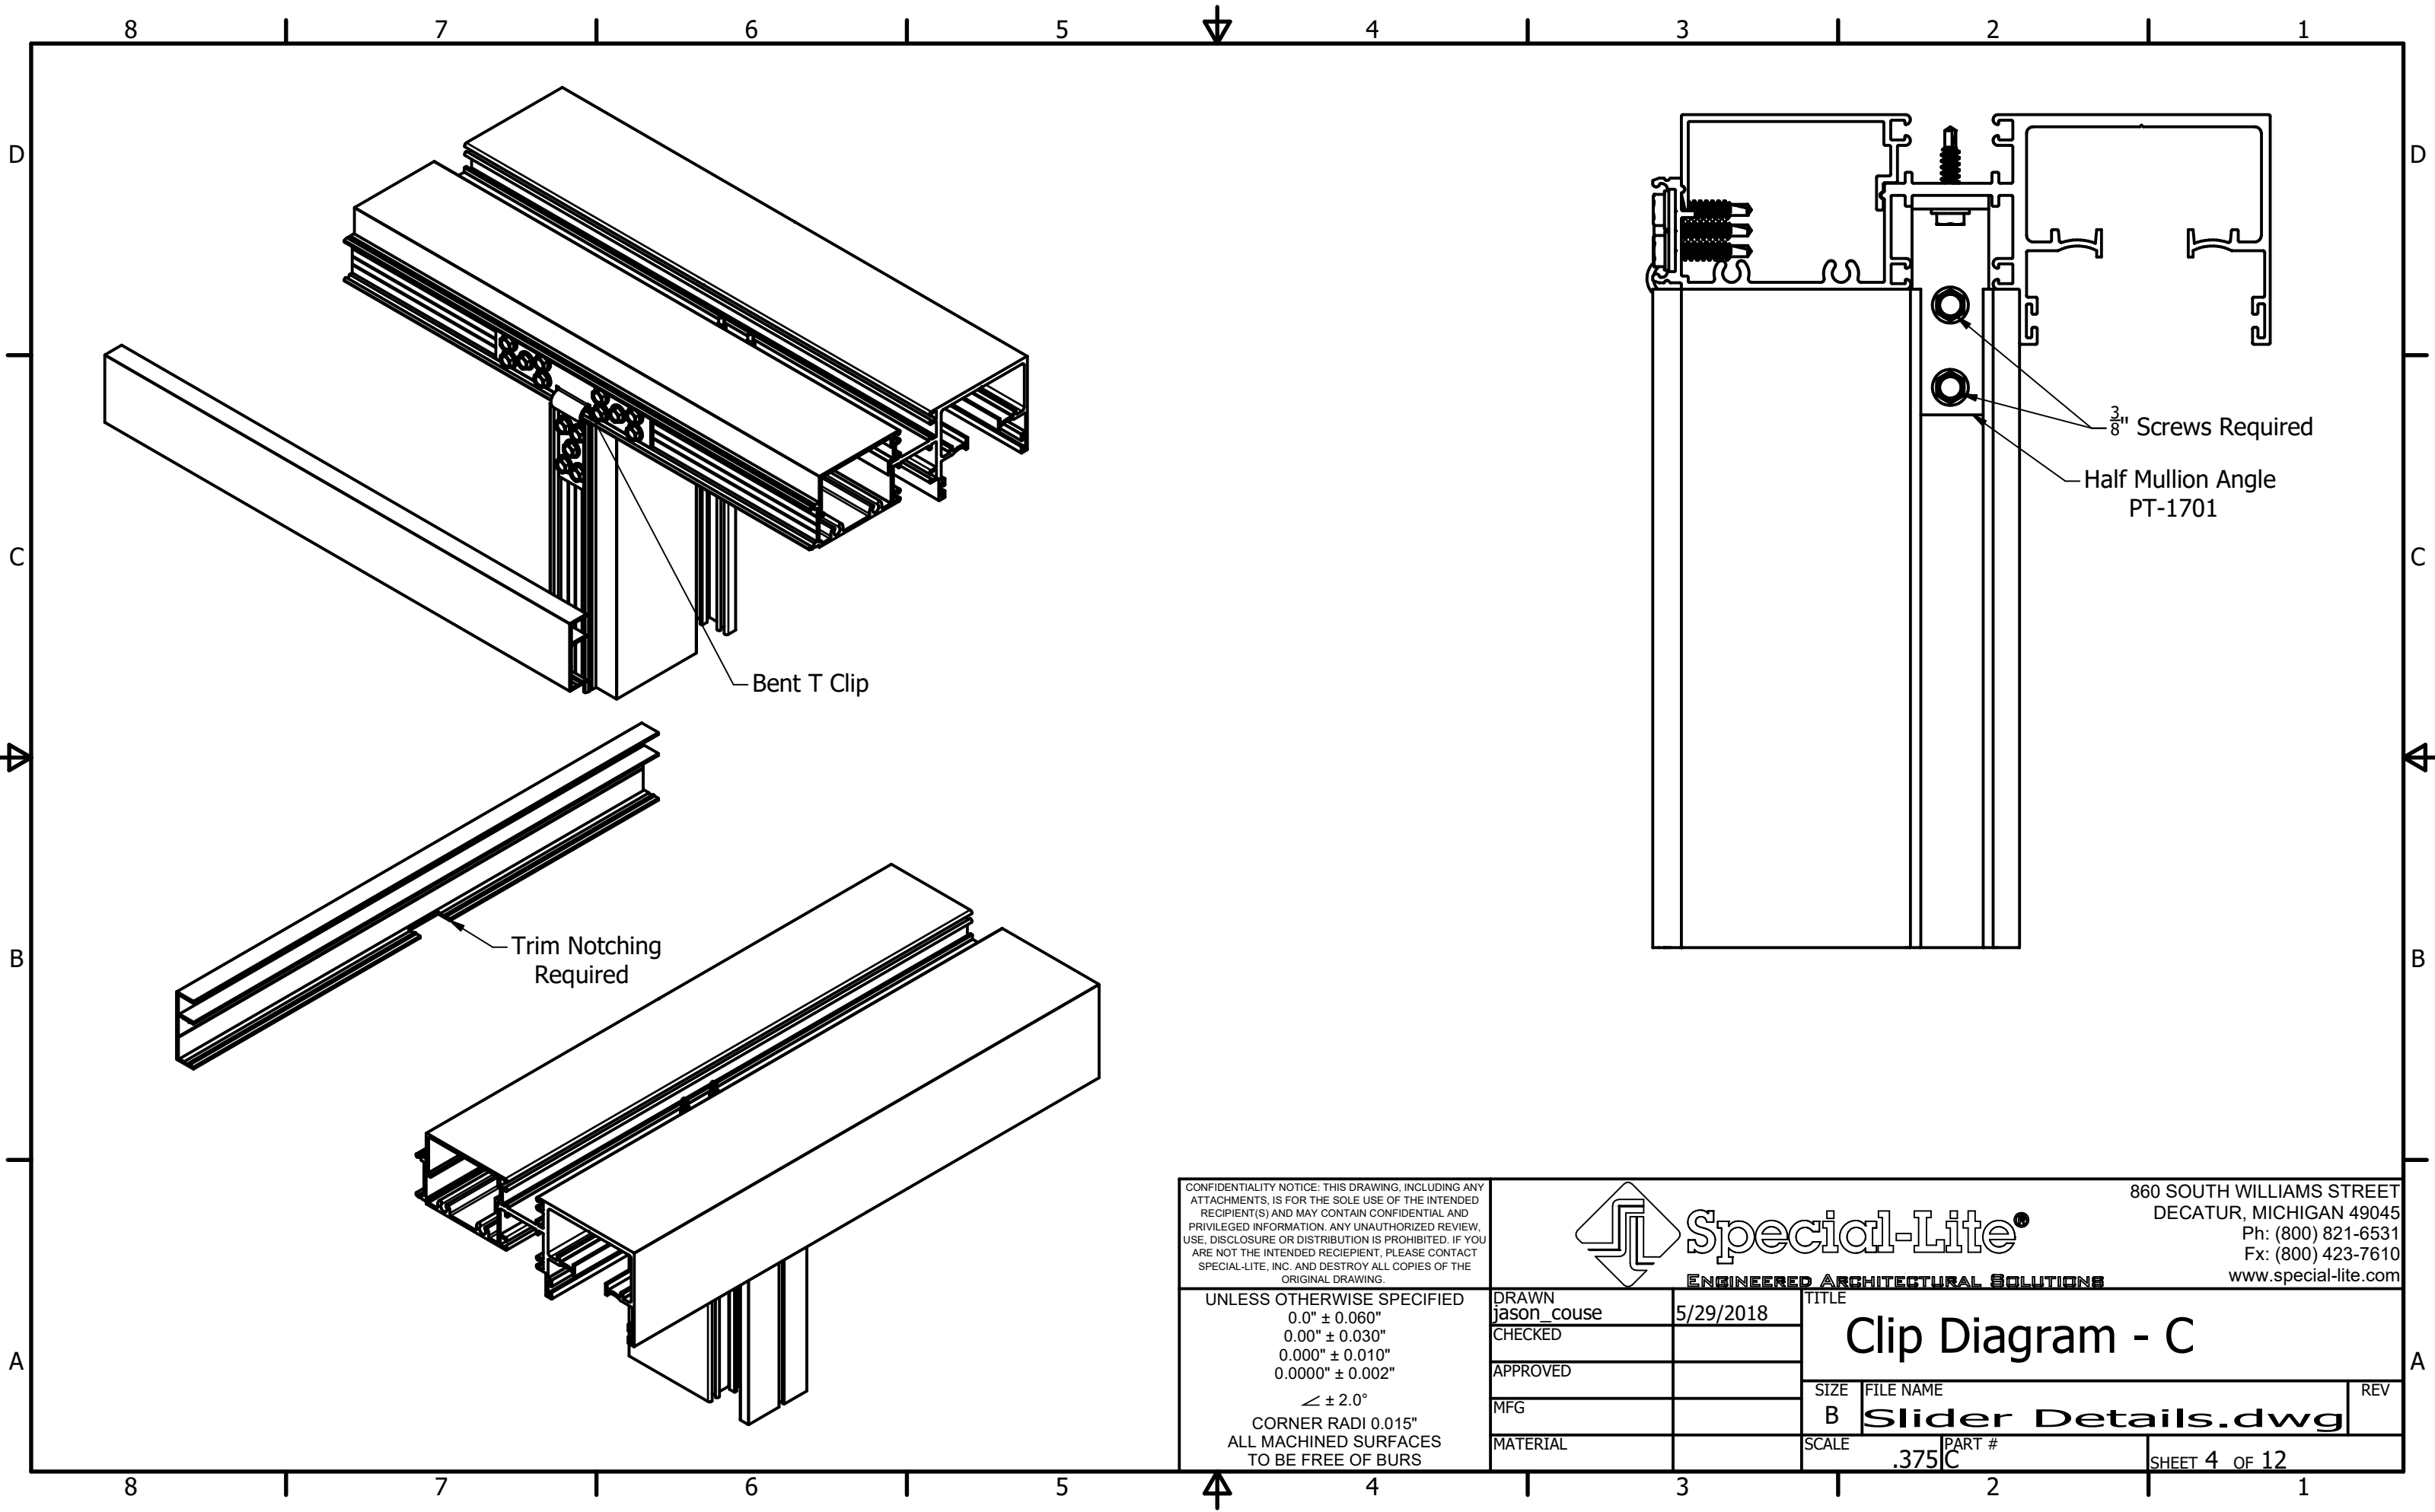

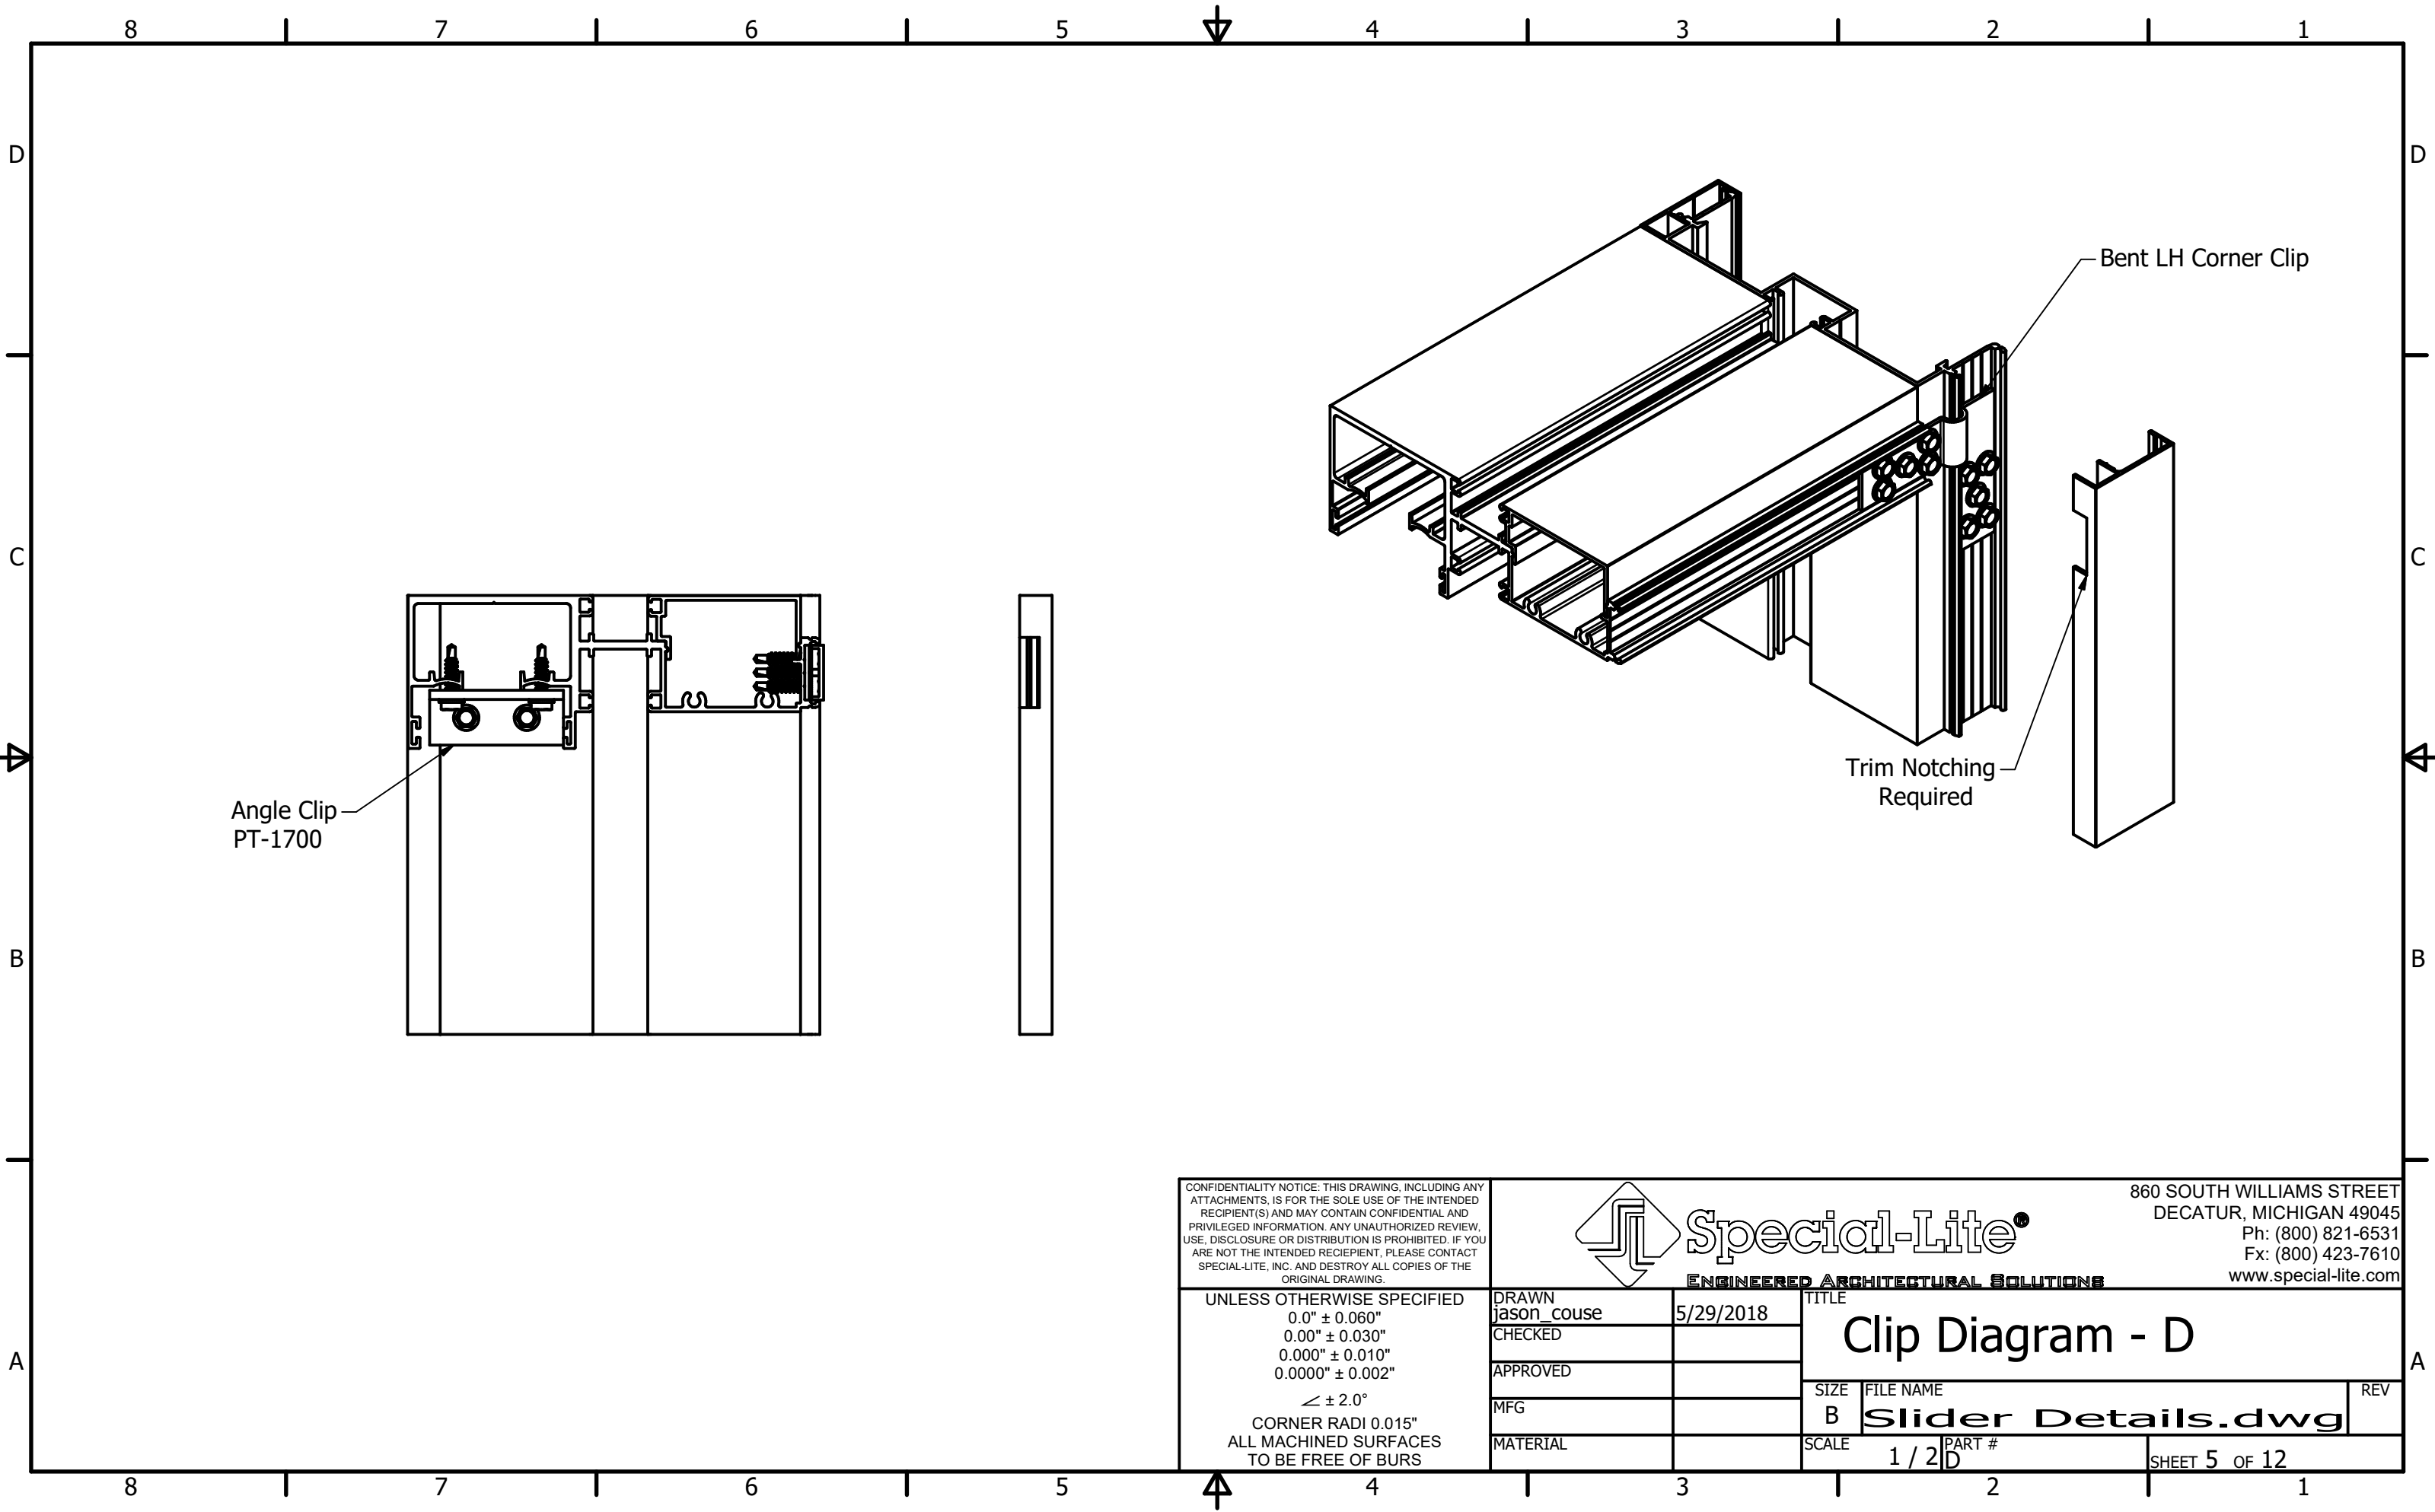


CONFIDENTIALITY NOTICE: THIS DRAWING, INCLUDING ANY ATTACHMENTS, IS FOR THE SOLE USE OF THE INTENDED RECIPIENT(S) AND MAY CONTAIN CONFIDENTIAL AND PRIVILEGED INFORMATION. ANY UNAUTHORIZED REVIEW, USE, DISCLOSURE OR DISTRIBUTION IS PROHIBITED. IF YOU ARE NOT THE INTENDED RECIPIENT, PLEASE CONTACT SPECIAL-LITE, INC. AND DESTROY ALL COPIES OF THE ORIGINAL DRAWING.



860 SOUTH WILLIAMS STREET
DECATUR, MICHIGAN 49045
Ph: (800) 821-6531
Fx: (800) 423-7610
www.special-lite.com

UNLESS OTHERWISE SPECIFIED 0.0" ± 0.060" 0.00" ± 0.030" 0.000" ± 0.010" 0.0000" ± 0.002" ≤ ± 2.0° CORNER RADI 0.015" ALL MACHINED SURFACES TO BE FREE OF BURRS	DRAWN jason_couse	5/29/2018	TITLE Clip Diagram - D		
	CHECKED		SIZE B	FILE NAME Slider Details.dwg	REV
	APPROVED		SCALE 1 / 2	PART # D	
	MFG		SHEET 5 OF 12		
	MATERIAL				

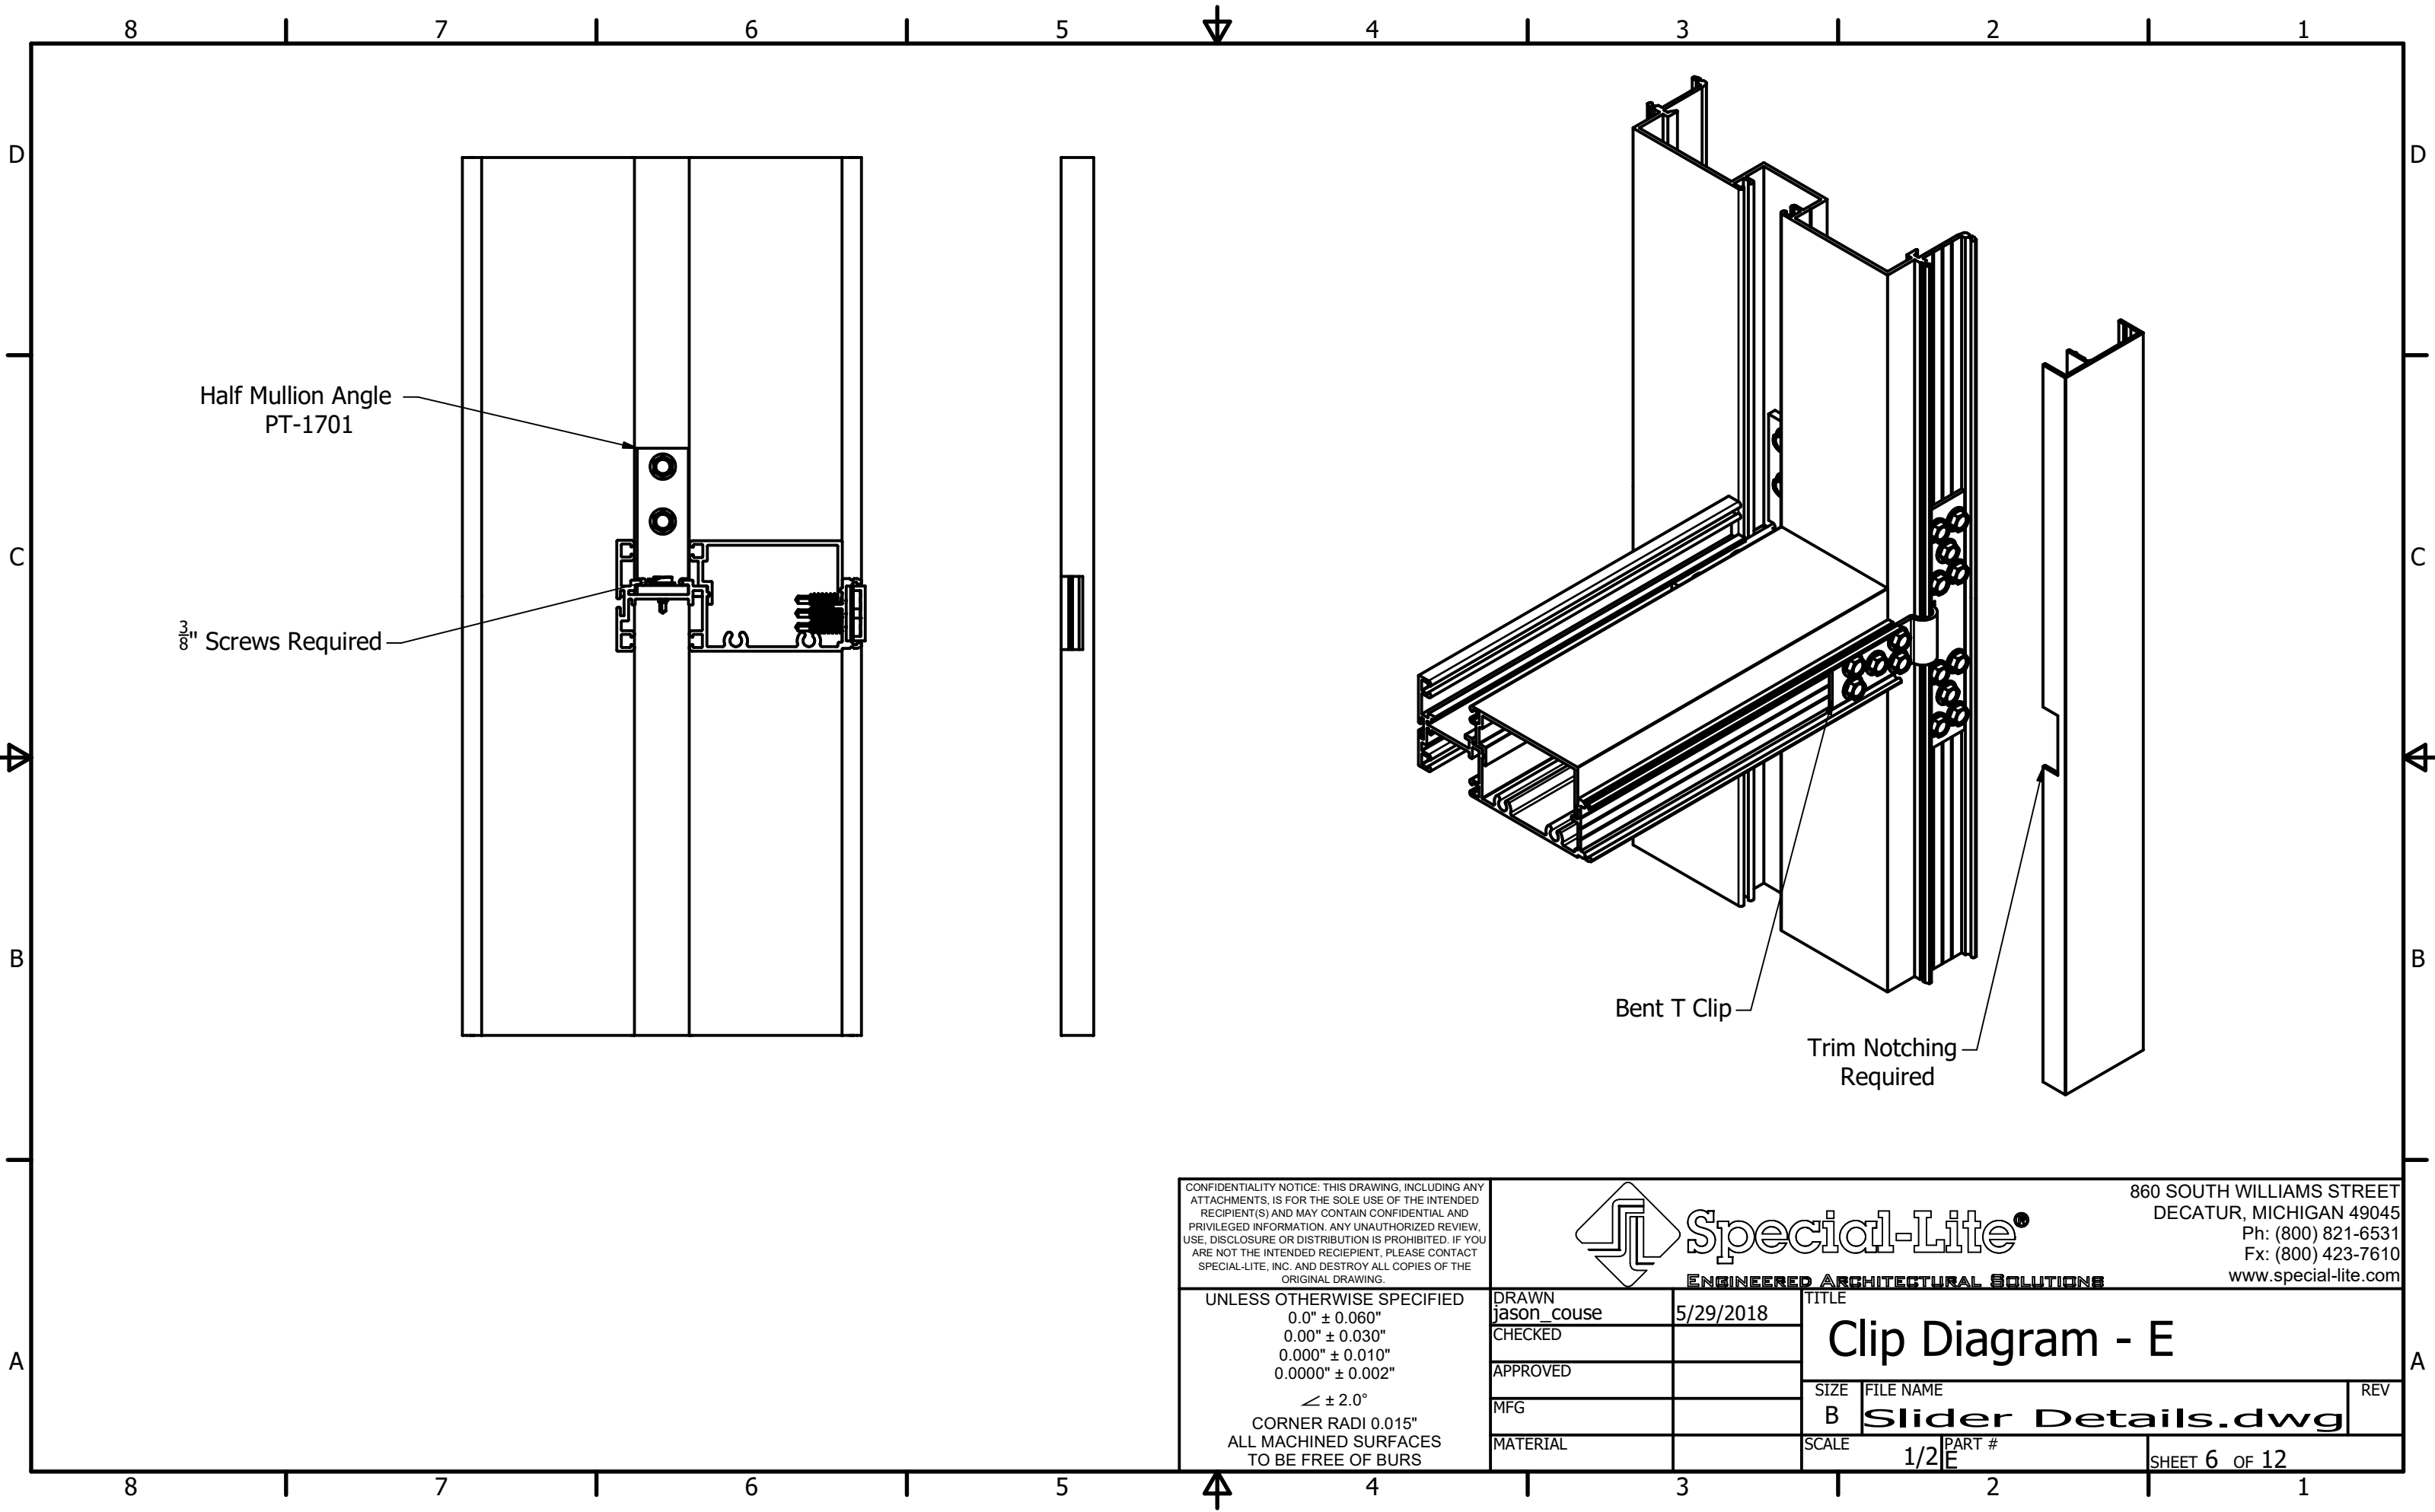

CONFIDENTIALITY NOTICE: THIS DRAWING, INCLUDING ANY ATTACHMENTS, IS FOR THE SOLE USE OF THE INTENDED RECIPIENT(S) AND MAY CONTAIN CONFIDENTIAL AND PRIVILEGED INFORMATION. ANY UNAUTHORIZED REVIEW, USE, DISCLOSURE OR DISTRIBUTION IS PROHIBITED. IF YOU ARE NOT THE INTENDED RECIPIENT, PLEASE CONTACT SPECIAL-LITE, INC. AND DESTROY ALL COPIES OF THE ORIGINAL DRAWING.



Special-Lite®


ENGINEERED ARCHITECTURAL SOLUTIONS

860 SOUTH WILLIAMS STREET
DECATUR, MICHIGAN 49045
Ph: (800) 821-6531
Fx: (800) 423-7610
www.special-lite.com

UNLESS OTHERWISE SPECIFIED
0.0" ± 0.060"
0.00" ± 0.030"
0.000" ± 0.010"
0.0000" ± 0.002"
∠ ± 2.0°
CORNER RADI 0.015"
ALL MACHINED SURFACES
TO BE FREE OF BURS

DRAWN	jason_couse	5/29/2018
CHECKED		
APPROVED		
MFG		
MATERIAL		

TITLE			
Clip Diagram - E			
SIZE	FILE NAME		REV
B	Slider Details.dwg		
SCALE	PART #		
1/2"	E	SHEET 6 OF 12	

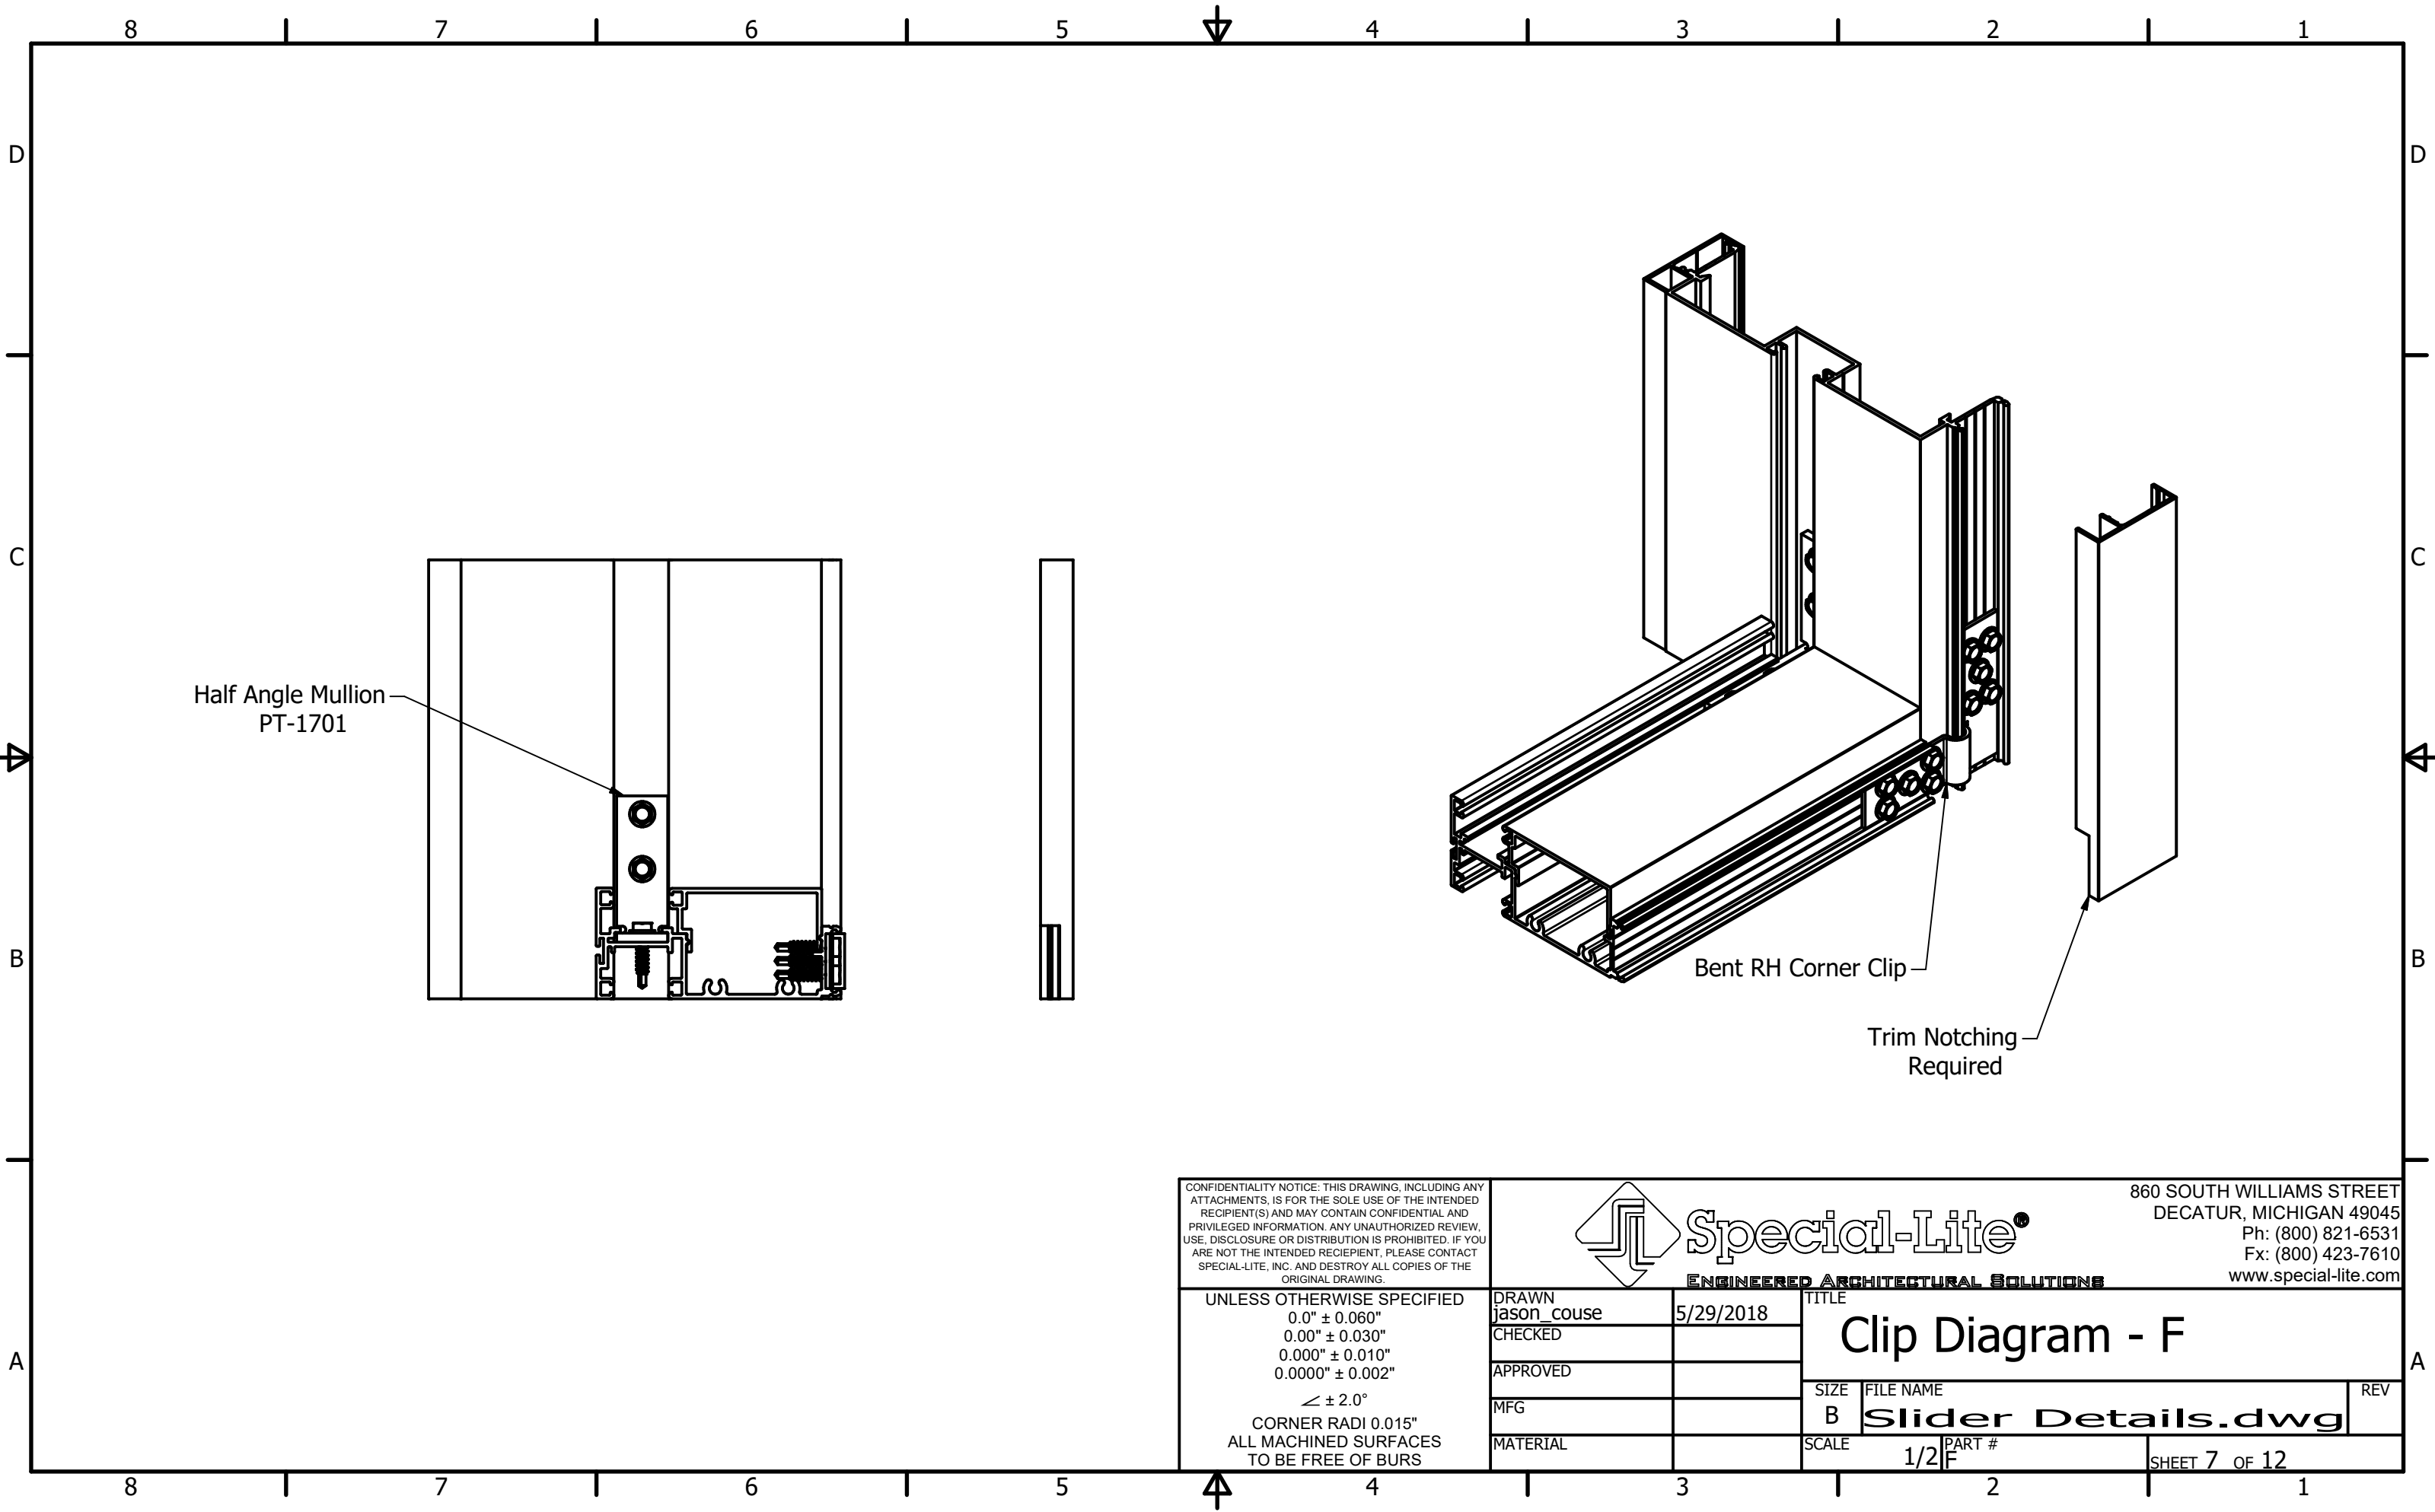


CONFIDENTIALITY NOTICE: THIS DRAWING, INCLUDING ANY ATTACHMENTS, IS FOR THE SOLE USE OF THE INTENDED RECIPIENT(S) AND MAY CONTAIN CONFIDENTIAL AND PRIVILEGED INFORMATION. ANY UNAUTHORIZED REVIEW, USE, DISCLOSURE OR DISTRIBUTION IS PROHIBITED. IF YOU ARE NOT THE INTENDED RECIPIENT, PLEASE CONTACT SPECIAL-LITE, INC. AND DESTROY ALL COPIES OF THE ORIGINAL DRAWING.



860 SOUTH WILLIAMS STREET
DECATUR, MICHIGAN 49045
Ph: (800) 821-6531
Fx: (800) 423-7610
www.special-lite.com

UNLESS OTHERWISE SPECIFIED 0.0" ± 0.060" 0.00" ± 0.030" 0.000" ± 0.010" 0.0000" ± 0.002" ≤ ± 2.0° CORNER RADI 0.015" ALL MACHINED SURFACES TO BE FREE OF BURS	DRAWN jason_couse	5/29/2018	TITLE Clip Diagram - F		
	CHECKED				
	APPROVED				
	MFG		SIZE B	FILE NAME Slider Details.dwg	REV
	MATERIAL		SCALE 1/2"	PART # F	SHEET 7 OF 12

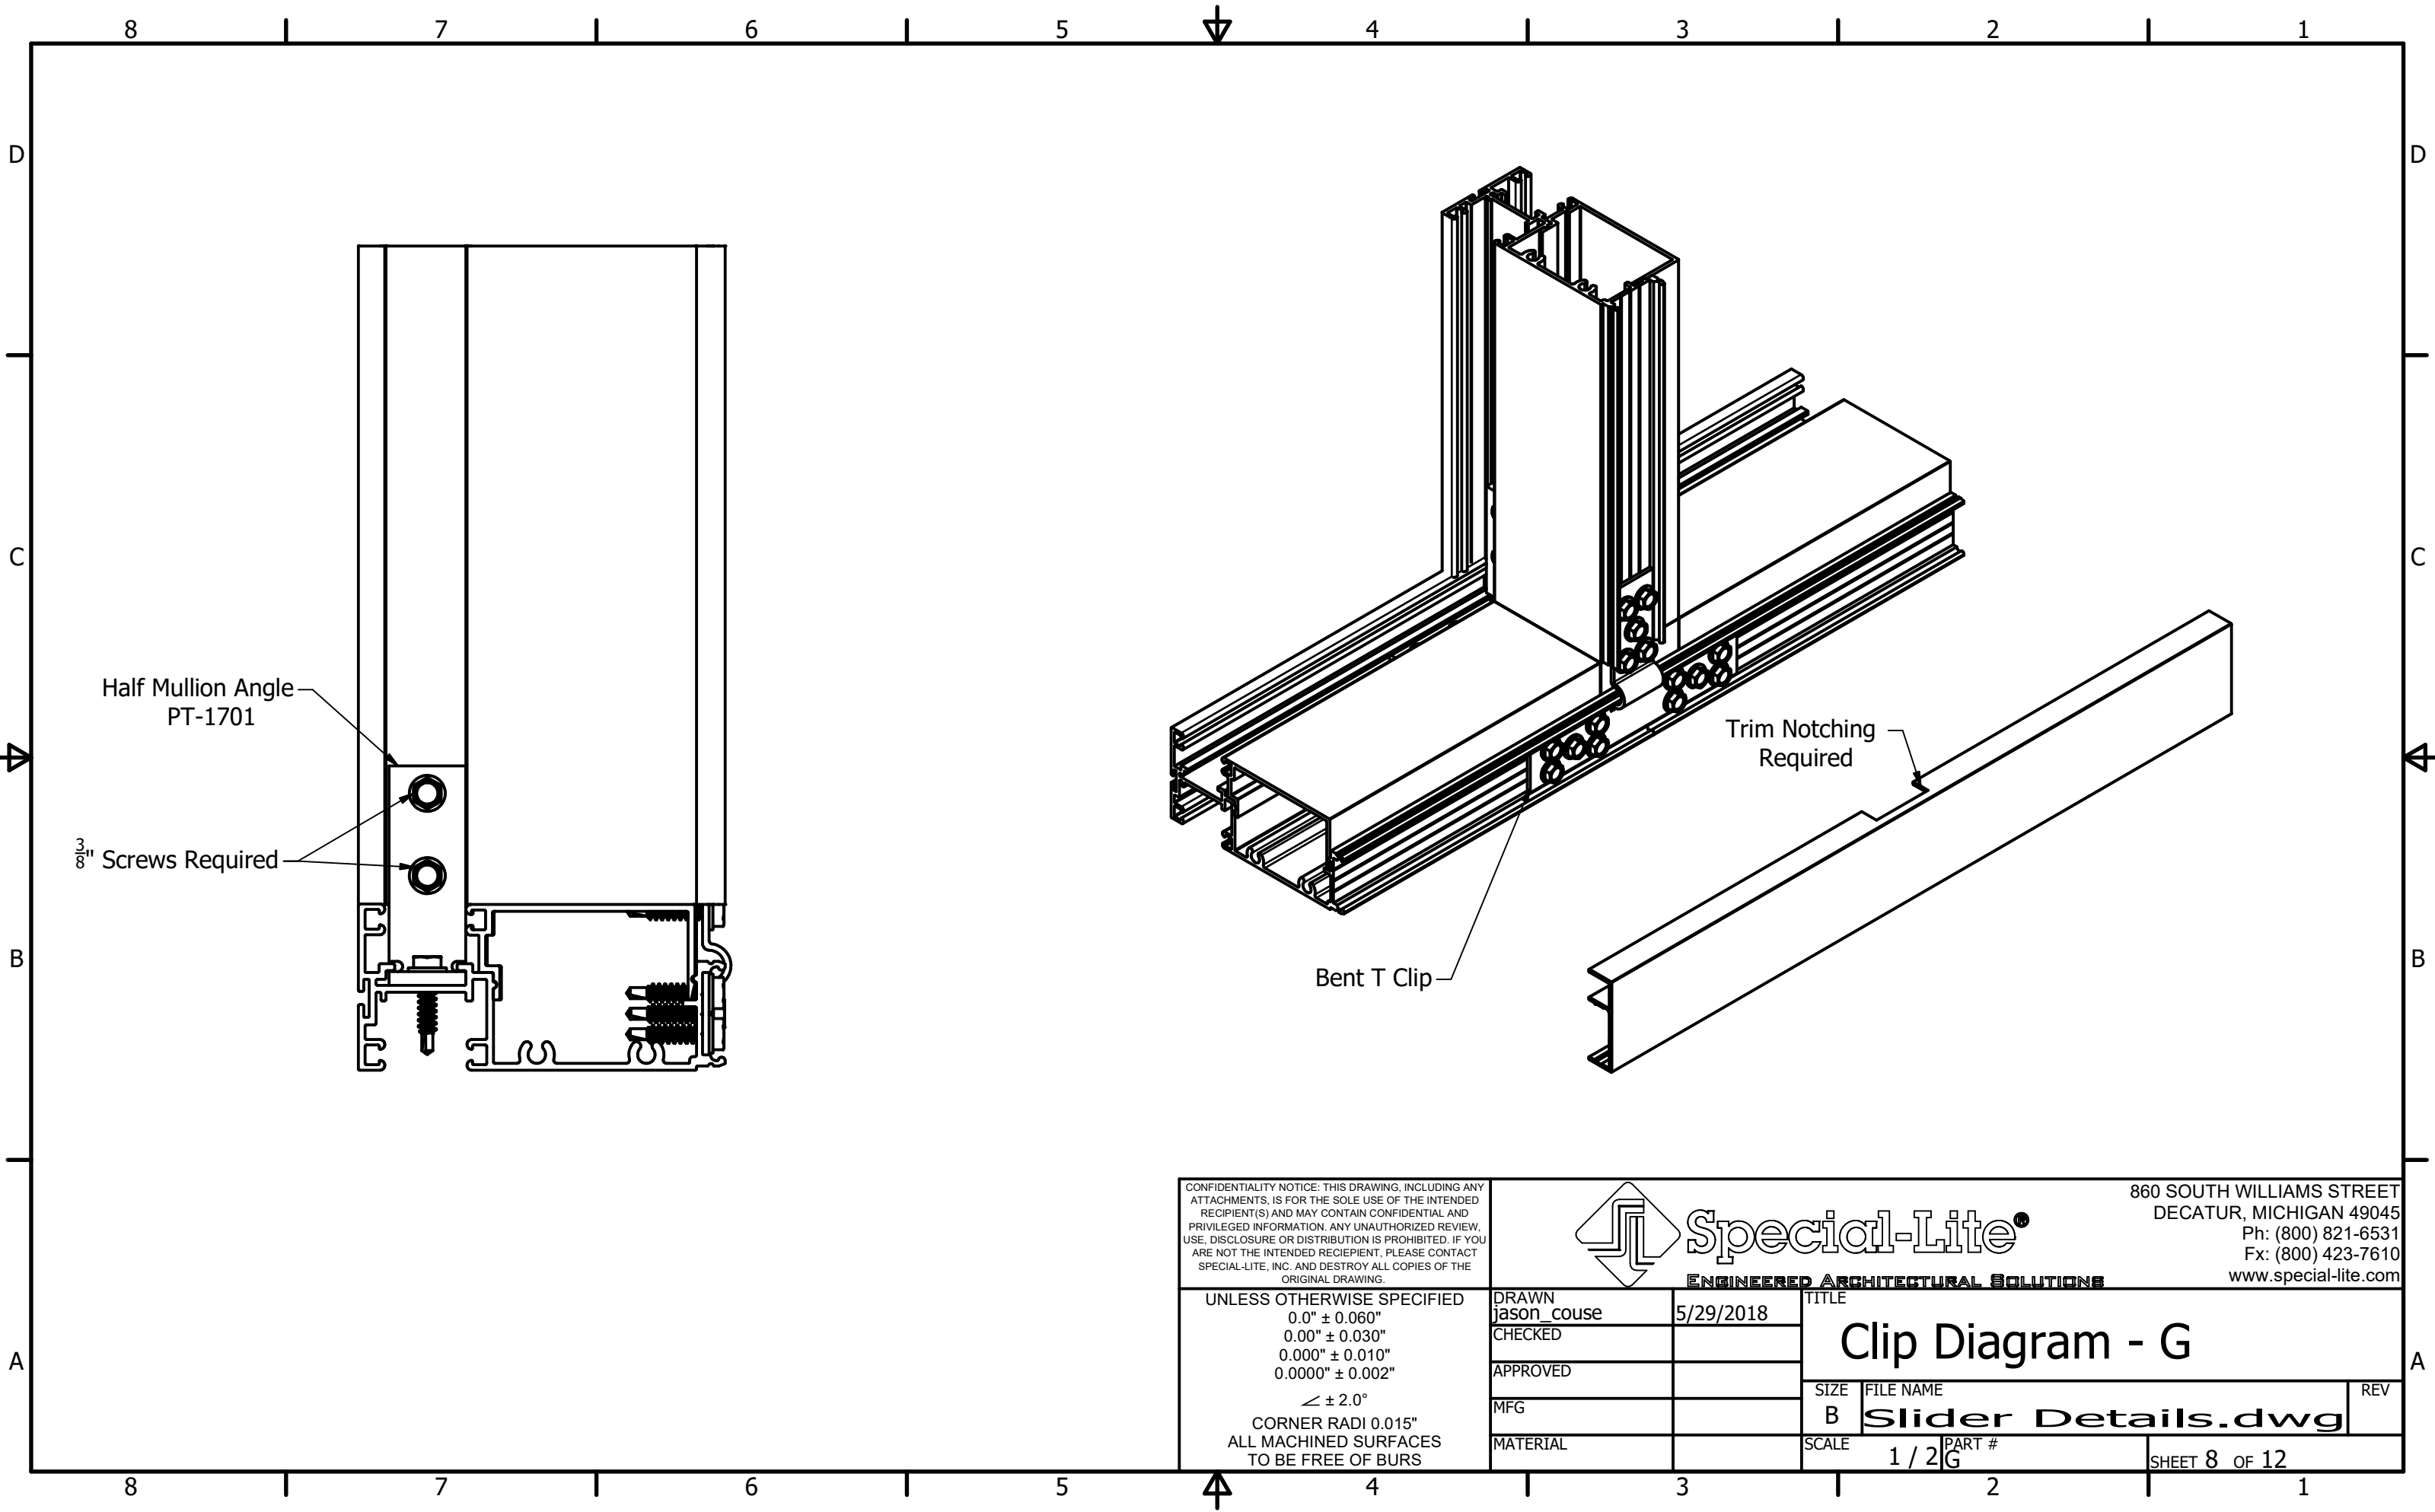

CONFIDENTIALITY NOTICE: THIS DRAWING, INCLUDING ANY ATTACHMENTS, IS FOR THE SOLE USE OF THE INTENDED RECIPIENT(S) AND MAY CONTAIN CONFIDENTIAL AND PRIVILEGED INFORMATION. ANY UNAUTHORIZED REVIEW, USE, DISCLOSURE OR DISTRIBUTION IS PROHIBITED. IF YOU ARE NOT THE INTENDED RECIPIENT, PLEASE CONTACT SPECIAL-LITE, INC. AND DESTROY ALL COPIES OF THE ORIGINAL DRAWING.

UNLESS OTHERWISE SPECIFIED
0.0" ± 0.060"
0.00" ± 0.030"
0.000" ± 0.010"
0.0000" ± 0.002"
≤ ± 2.0°
CORNER RADI 0.015"
ALL MACHINED SURFACES
TO BE FREE OF BURS




Special-Lite®

ENGINEERED ARCHITECTURAL SOLUTIONS


860 SOUTH WILLIAMS STREET
DECATUR, MICHIGAN 49045
Ph: (800) 821-6531
Fx: (800) 423-7610
www.special-lite.com

DRAWN	jason_couse	5/29/2018
CHECKED		
APPROVED		
MFG		
MATERIAL		

TITLE			
Clip Diagram - G			
SIZE	FILE NAME		REV
B	Slider Details.dwg		
SCALE	PART #		
1 / 2	G	SHEET 8 OF 12	

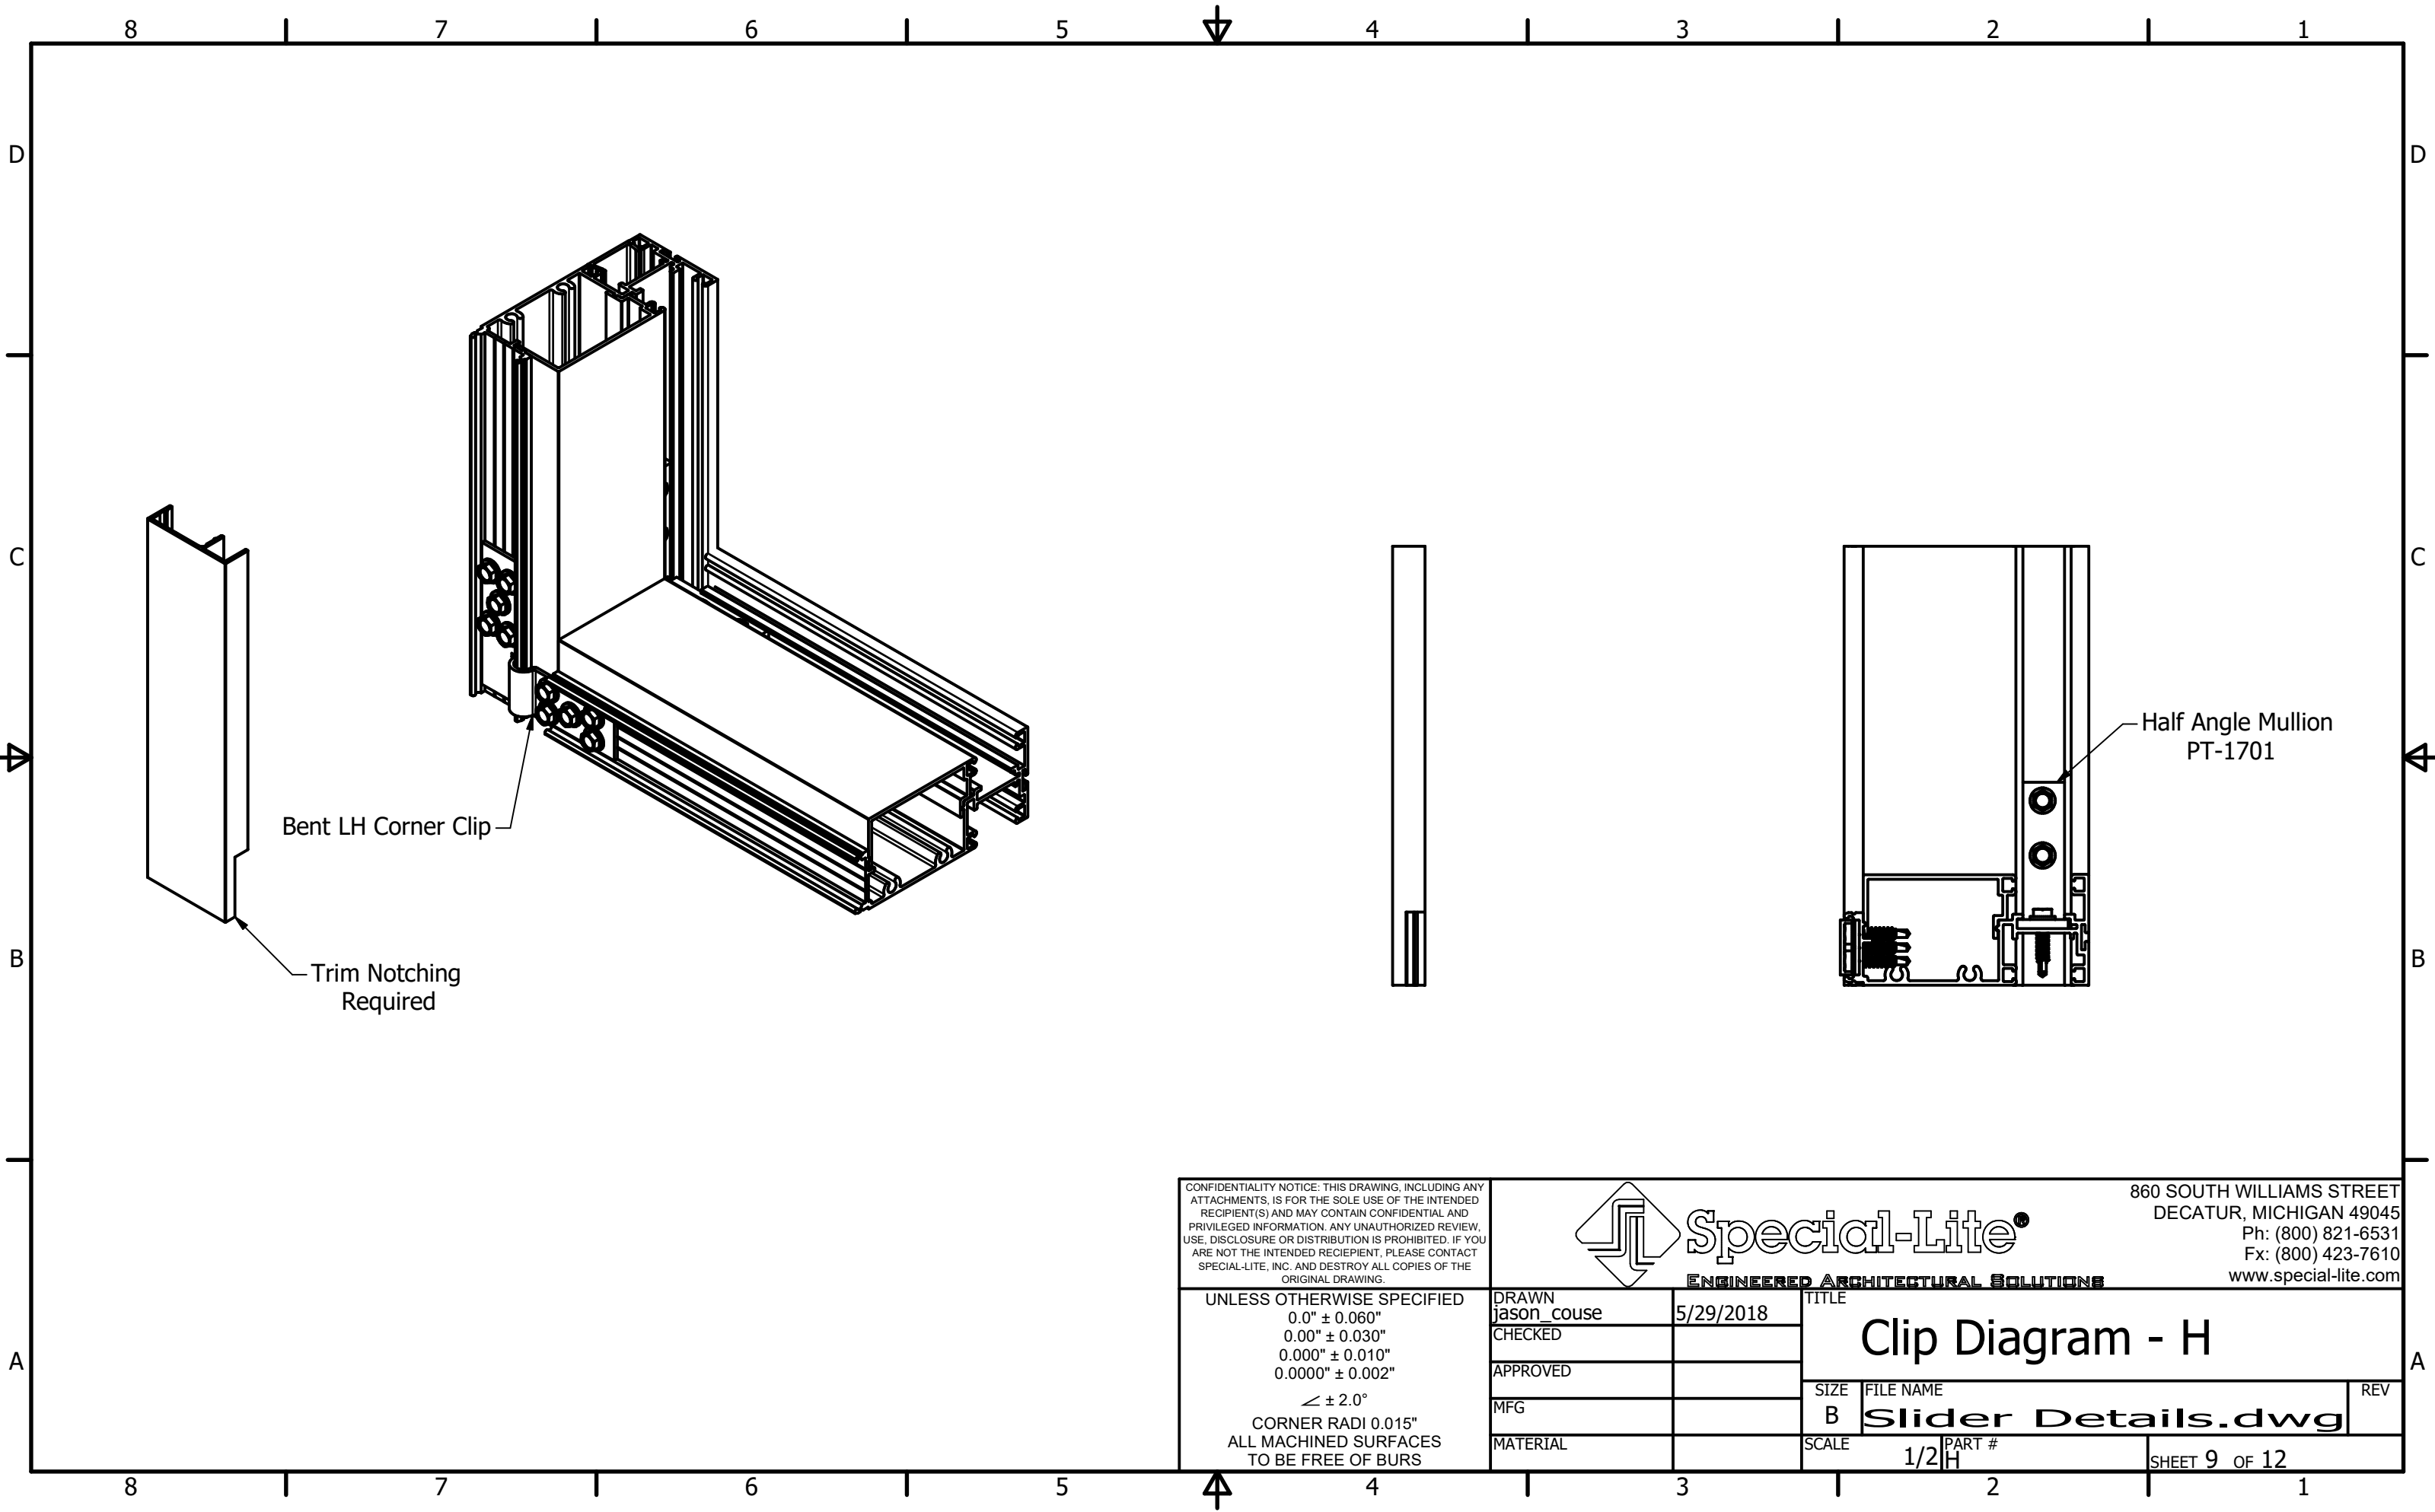

CONFIDENTIALITY NOTICE: THIS DRAWING, INCLUDING ANY ATTACHMENTS, IS FOR THE SOLE USE OF THE INTENDED RECIPIENT(S) AND MAY CONTAIN CONFIDENTIAL AND PRIVILEGED INFORMATION. ANY UNAUTHORIZED REVIEW, USE, DISCLOSURE OR DISTRIBUTION IS PROHIBITED. IF YOU ARE NOT THE INTENDED RECIPIENT, PLEASE CONTACT SPECIAL-LITE, INC. AND DESTROY ALL COPIES OF THE ORIGINAL DRAWING.

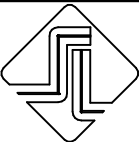

Special-Lite®

ENGINEERED ARCHITECTURAL SOLUTIONS


860 SOUTH WILLIAMS STREET
DECATUR, MICHIGAN 49045
Ph: (800) 821-6531
Fx: (800) 423-7610
www.special-lite.com

UNLESS OTHERWISE SPECIFIED
0.0" ± 0.060"
0.00" ± 0.030"
0.000" ± 0.010"
0.0000" ± 0.002"
∠ ± 2.0°
CORNER RADI 0.015"
ALL MACHINED SURFACES
TO BE FREE OF BURRS

DRAWN	jason_couse
CHECKED	
APPROVED	
MFG	
MATERIAL	

5/29/2018

TITLE	
Clip Diagram - H	
SIZE	FILE NAME
B	Slider Details.dwg
SCALE	PART #
1/2"	H
SHEET 9 OF 12	

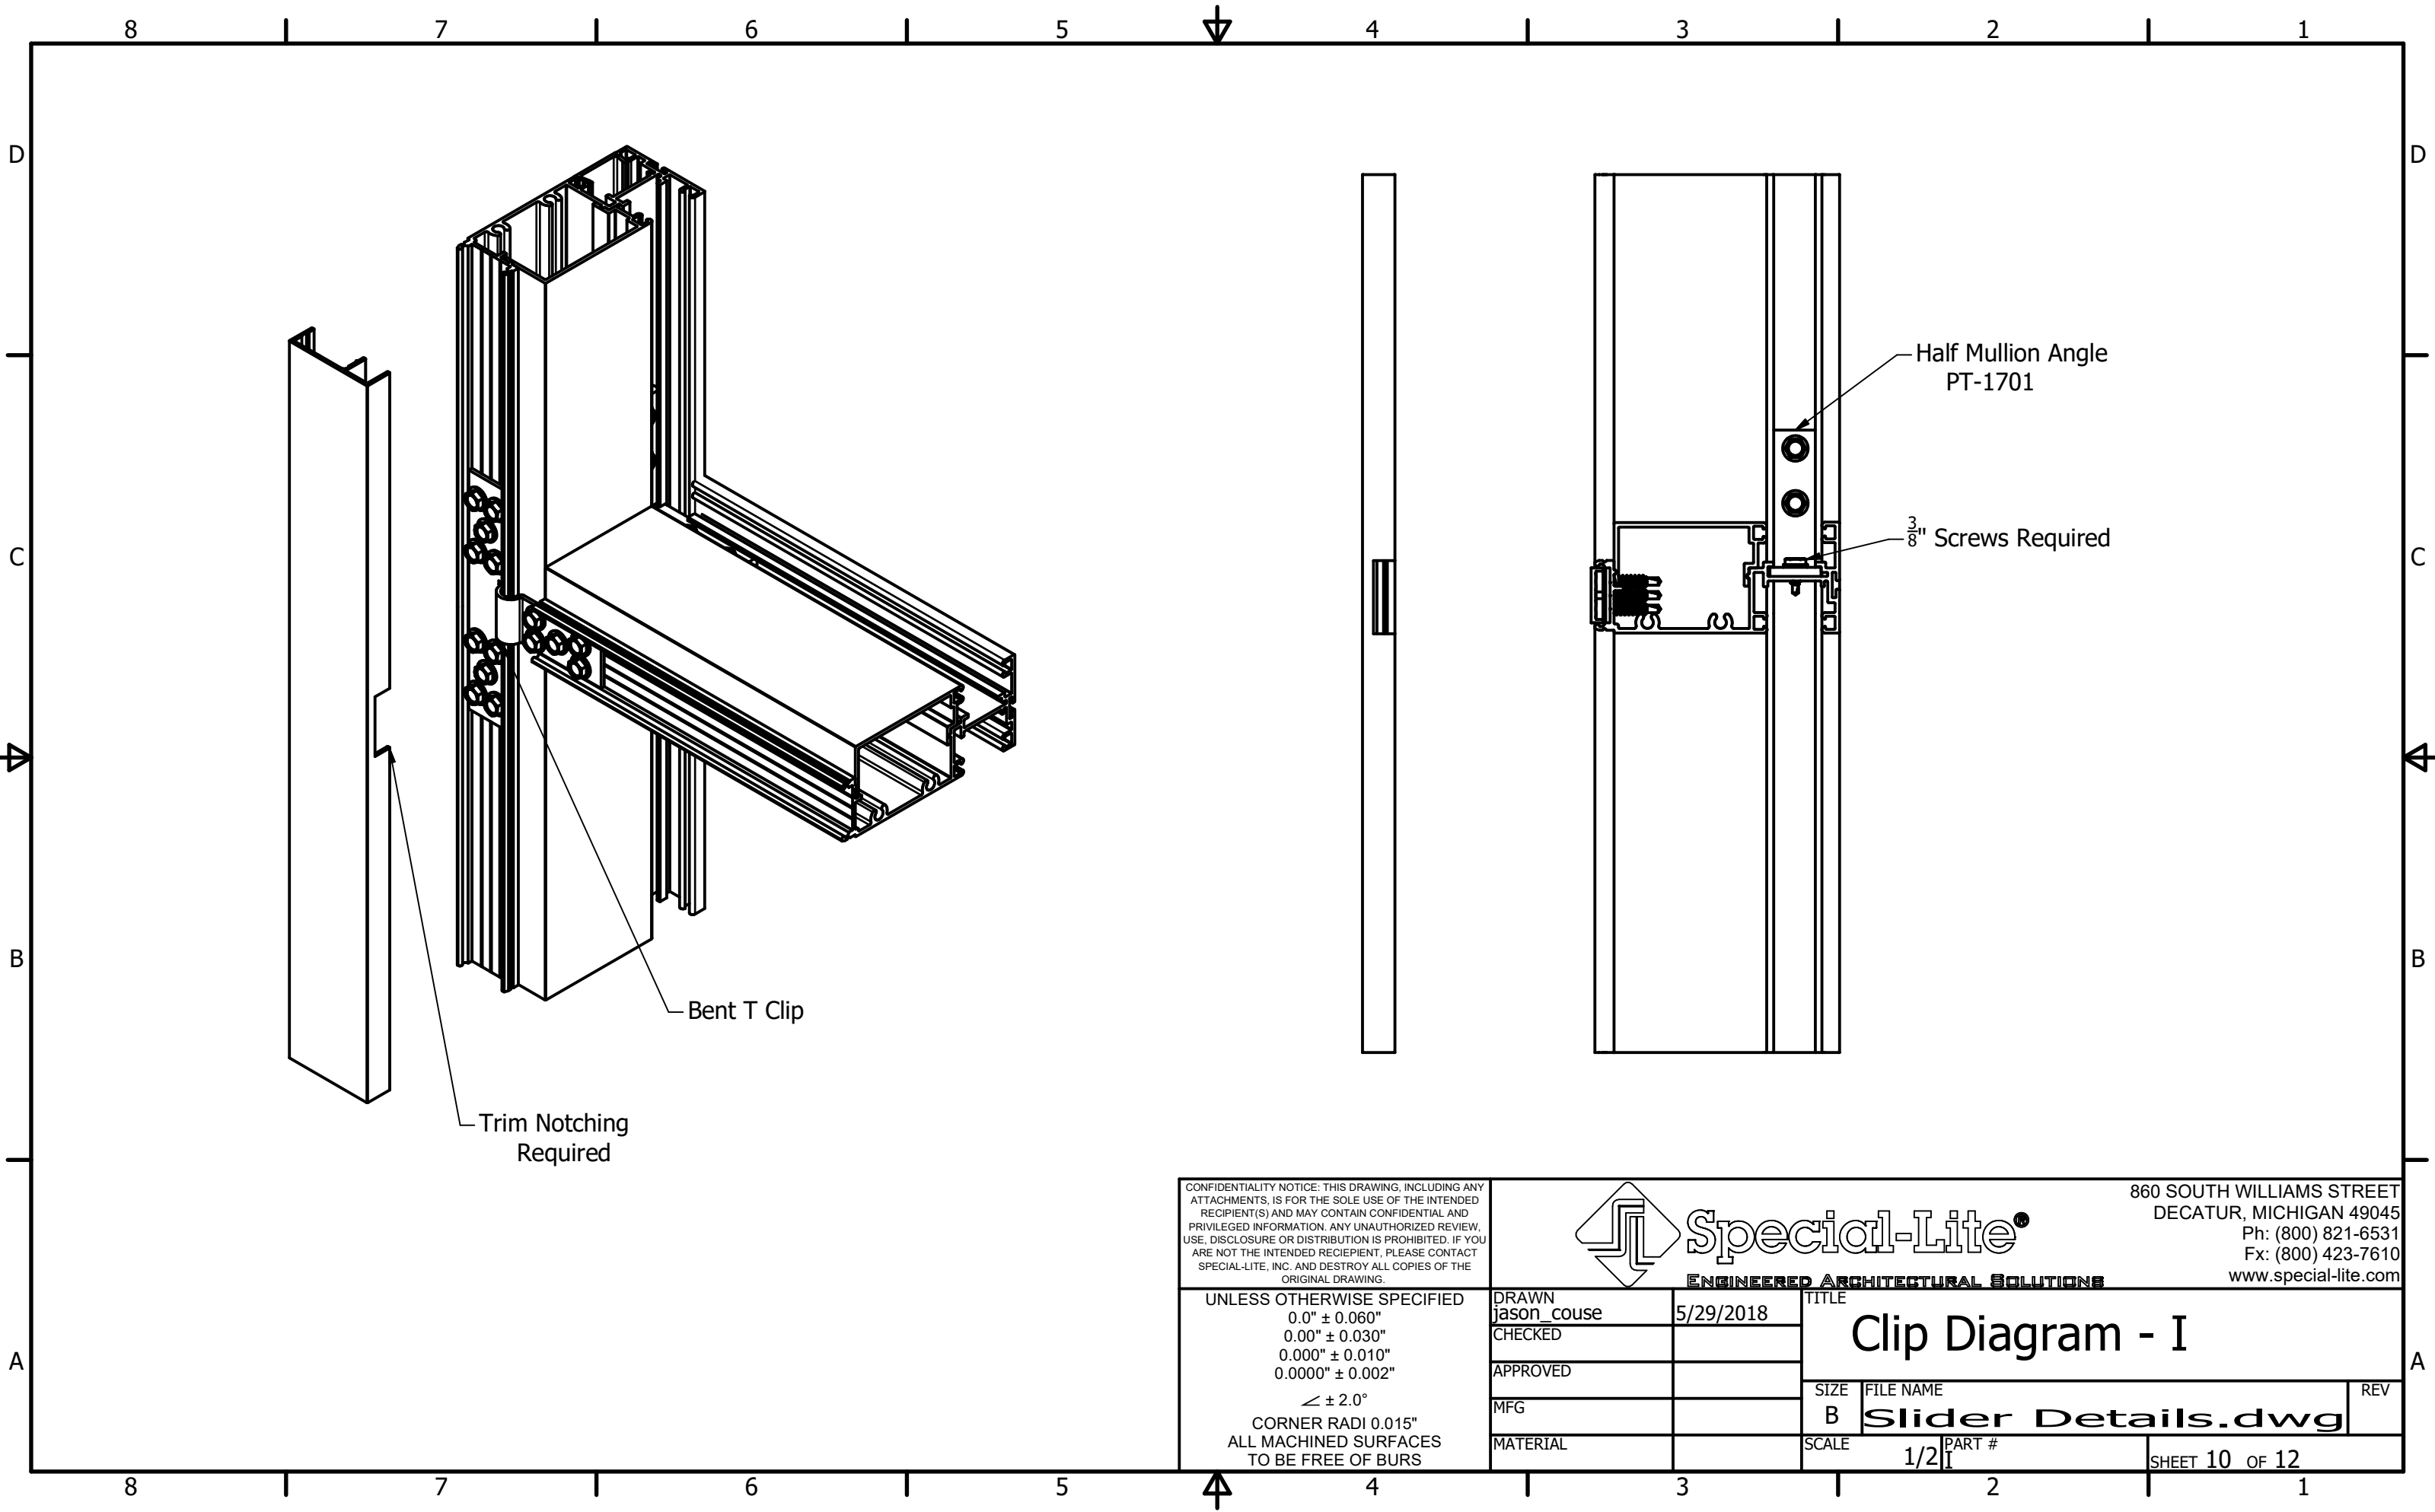

CONFIDENTIALITY NOTICE: THIS DRAWING, INCLUDING ANY ATTACHMENTS, IS FOR THE SOLE USE OF THE INTENDED RECIPIENT(S) AND MAY CONTAIN CONFIDENTIAL AND PRIVILEGED INFORMATION. ANY UNAUTHORIZED REVIEW, USE, DISCLOSURE OR DISTRIBUTION IS PROHIBITED. IF YOU ARE NOT THE INTENDED RECIPIENT, PLEASE CONTACT SPECIAL-LITE, INC. AND DESTROY ALL COPIES OF THE ORIGINAL DRAWING.

UNLESS OTHERWISE SPECIFIED
0.0" ± 0.060"
0.00" ± 0.030"
0.000" ± 0.010"
0.0000" ± 0.002"
∠ ± 2.0°
CORNER RADI 0.015"
ALL MACHINED SURFACES
TO BE FREE OF BURS




Special-Lite®

ENGINEERED ARCHITECTURAL SOLUTIONS

860 SOUTH WILLIAMS STREET
DECATUR, MICHIGAN 49045
Ph: (800) 821-6531
Fx: (800) 423-7610
www.special-lite.com

DRAWN	jason_couse	5/29/2018
CHECKED		
APPROVED		
MFG		
MATERIAL		

TITLE		Clip Diagram - I	
SIZE	FILE NAME	REV	
B	Slider Details.dwg		
SCALE	1/2"	PART #	SHEET 10 OF 12

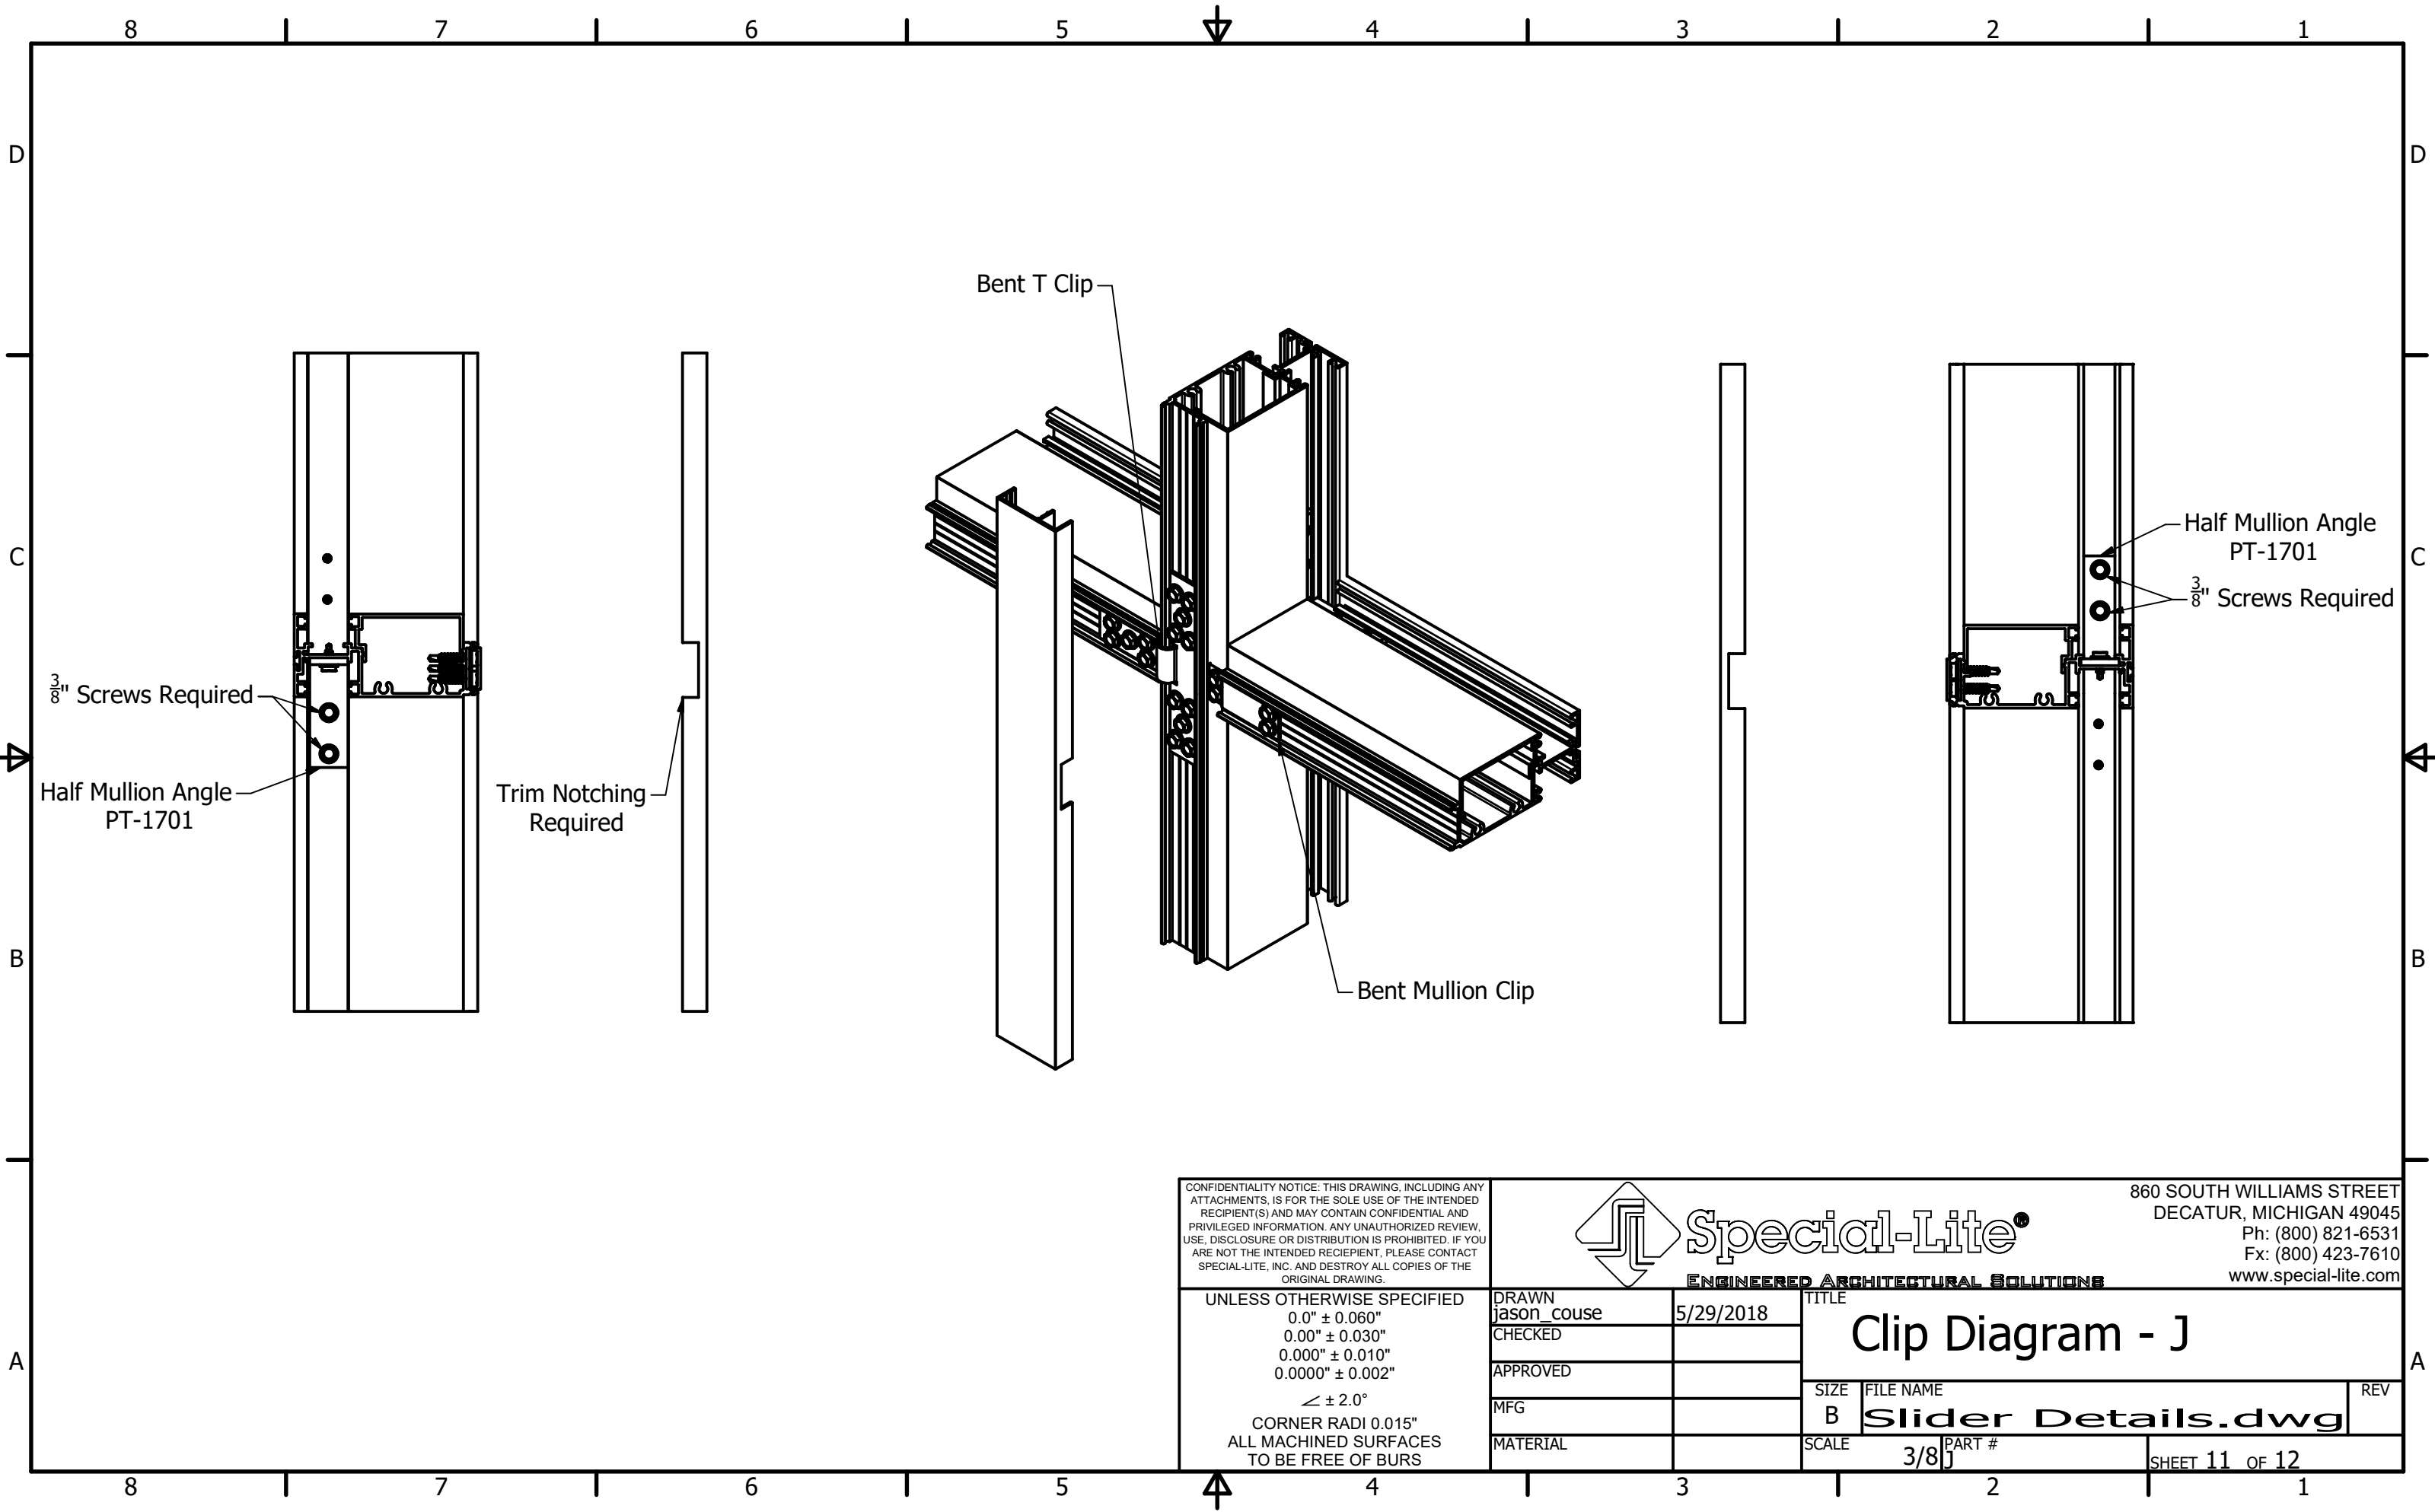

CONFIDENTIALITY NOTICE: THIS DRAWING, INCLUDING ANY ATTACHMENTS, IS FOR THE SOLE USE OF THE INTENDED RECIPIENT(S) AND MAY CONTAIN CONFIDENTIAL AND PRIVILEGED INFORMATION. ANY UNAUTHORIZED REVIEW, USE, DISCLOSURE OR DISTRIBUTION IS PROHIBITED. IF YOU ARE NOT THE INTENDED RECIPIENT, PLEASE CONTACT SPECIAL-LITE, INC. AND DESTROY ALL COPIES OF THE ORIGINAL DRAWING.

UNLESS OTHERWISE SPECIFIED
0.0" ± 0.060"
0.00" ± 0.030"
0.000" ± 0.010"
0.0000" ± 0.002"
≤ ± 2.0°
CORNER RADI 0.015"
ALL MACHINED SURFACES
TO BE FREE OF BURRS




Special-Lite®

ENGINEERED ARCHITECTURAL SOLUTIONS

860 SOUTH WILLIAMS STREET
DECATUR, MICHIGAN 49045
Ph: (800) 821-6531
Fx: (800) 423-7610
www.special-lite.com

DRAWN	jason_couse	5/29/2018
CHECKED		
APPROVED		
MFG		
MATERIAL		

TITLE			
Clip Diagram - J			
SIZE	FILE NAME		REV
B	Slider Details.dwg		
SCALE	PART #		
3/8"		SHEET 11 OF 12	

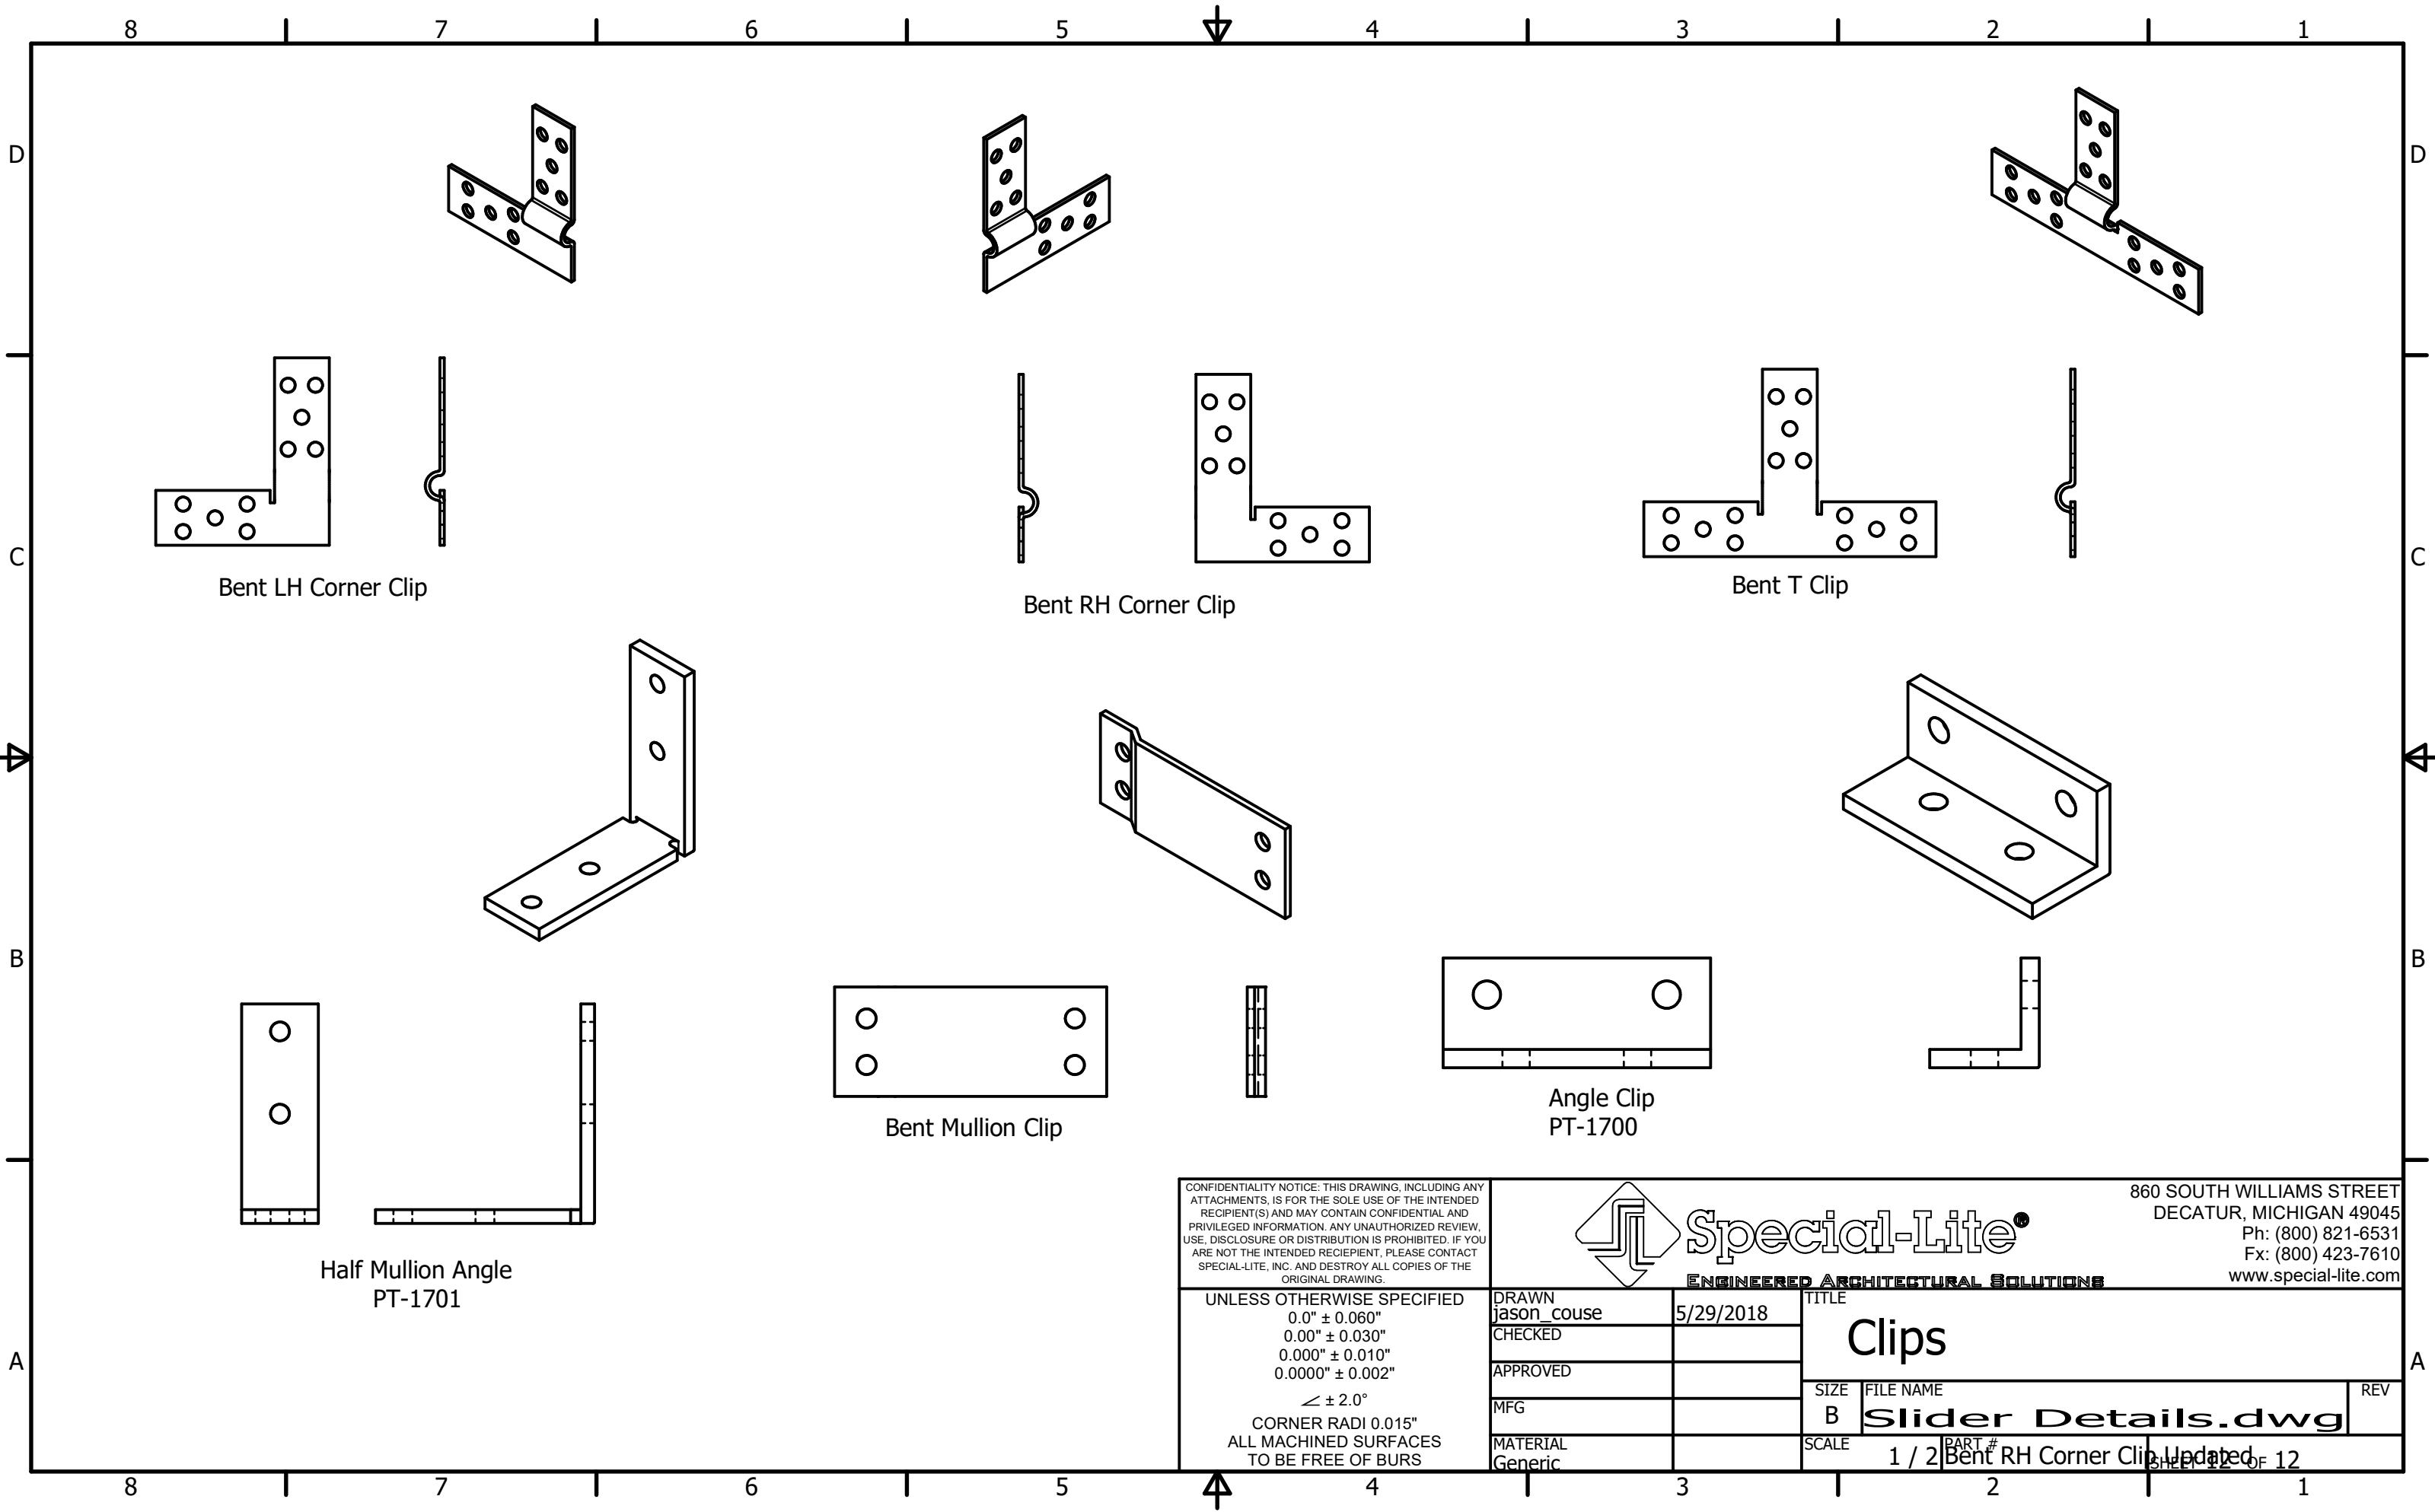

Bent LH Corner Clip

Bent RH Corner Clip

Bent T Clip


Bent Mullion Clip

Angle Clip
PT-1700

Half Mullion Angle
PT-1701

CONFIDENTIALITY NOTICE: THIS DRAWING, INCLUDING ANY ATTACHMENTS, IS FOR THE SOLE USE OF THE INTENDED RECIPIENT(S) AND MAY CONTAIN CONFIDENTIAL AND PRIVILEGED INFORMATION. ANY UNAUTHORIZED REVIEW, USE, DISCLOSURE OR DISTRIBUTION IS PROHIBITED. IF YOU ARE NOT THE INTENDED RECIPIENT, PLEASE CONTACT SPECIAL-LITE, INC. AND DESTROY ALL COPIES OF THE ORIGINAL DRAWING.

UNLESS OTHERWISE SPECIFIED
0.0" ± 0.060"
0.00" ± 0.030"
0.000" ± 0.010"
0.0000" ± 0.002"
≤ ± 2.0°
CORNER RADI 0.015"
ALL MACHINED SURFACES
TO BE FREE OF BURRS

		860 SOUTH WILLIAMS STREET DECATUR, MICHIGAN 49045 Ph: (800) 821-6531 Fx: (800) 423-7610 www.special-lite.com	
		ENGINEERED ARCHITECTURAL SOLUTIONS	
DRAWN jason_couse	5/29/2018	TITLE Clips	
CHECKED		SIZE B	FILE NAME Slider Details.dwg
APPROVED		SCALE 1 / 2	REV
MFG		PART # Bent RH Corner Clip	Updated
MATERIAL Generic		SHEET 12 OF 12	