



BATHROOM PARTITION COMPONENTS


PILASTERS

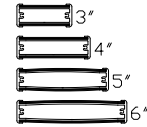

BRACKETS

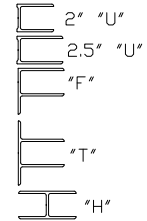

HEAD RAIL

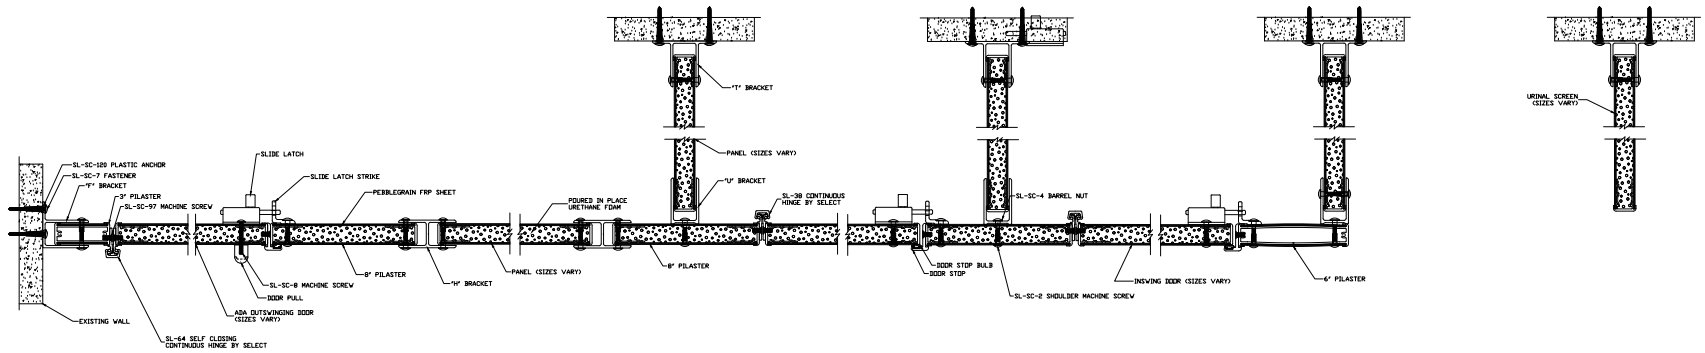

SPECIAL-LITE, INC.
800 South Williams Street
P.O. BOX 5
DECATUR, MI 48045
WWW.SPECIAL-LITE.COM

DRAWN BY: JIM	BATHROOM PARTITIONS		
REVISION	DATE: 1/17/2020	SHEET NO. 1 OF 1	FILE: BFDDETAILS.dwg
A 11/07/2010 C			
B 12/30/2110 D			