




BUTT HINGE JAMB DETAIL

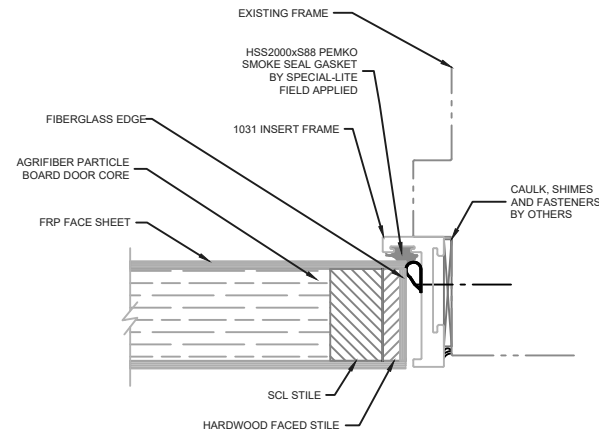


LOCK JAMB DETAIL

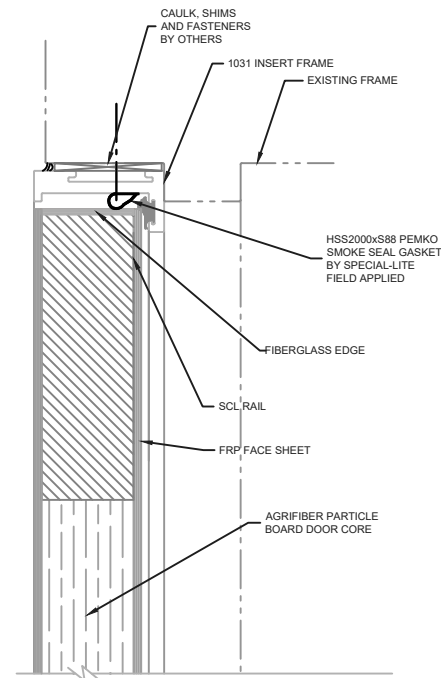


HEAD DETAIL

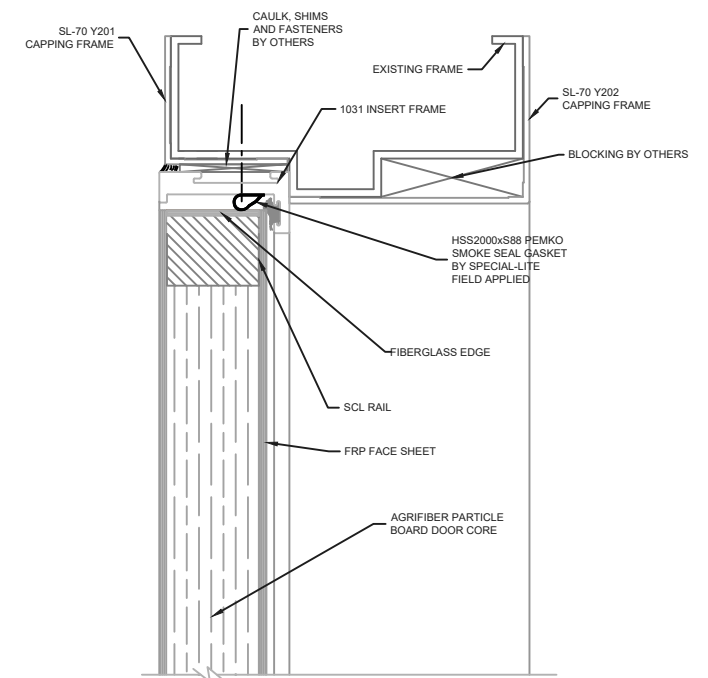


HEAD DETAIL WITH CAPPING

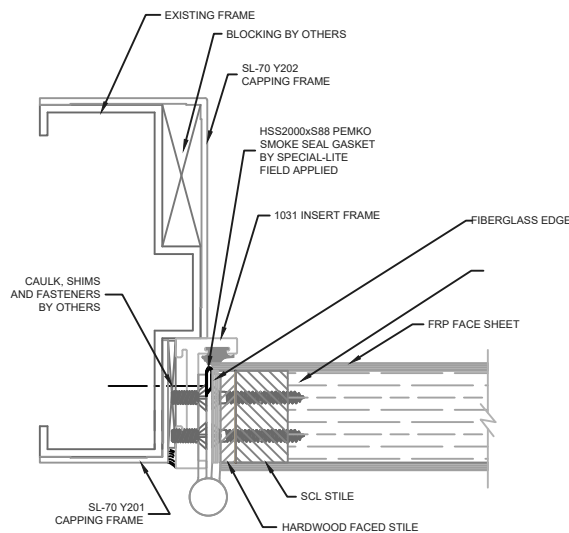


BUTT HINGE JAMB DETAIL WITH CAPPING

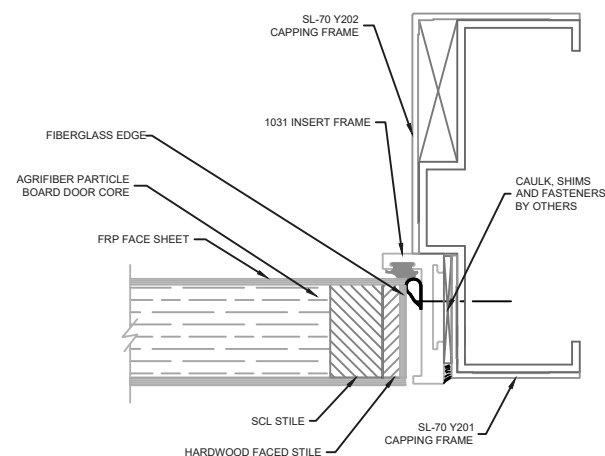


LOCK JAMB DETAIL WITH CAPPING

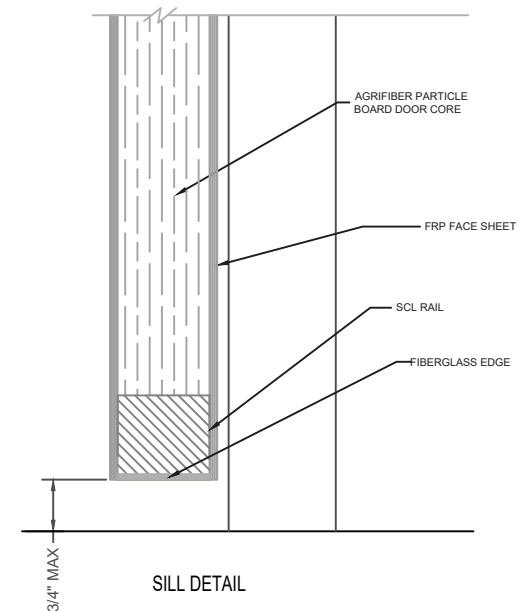

SILL DETAIL

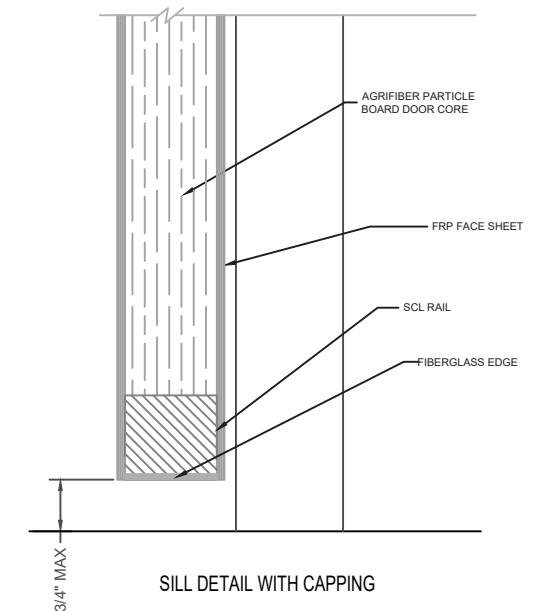

SILL DETAIL WITH CAPPING

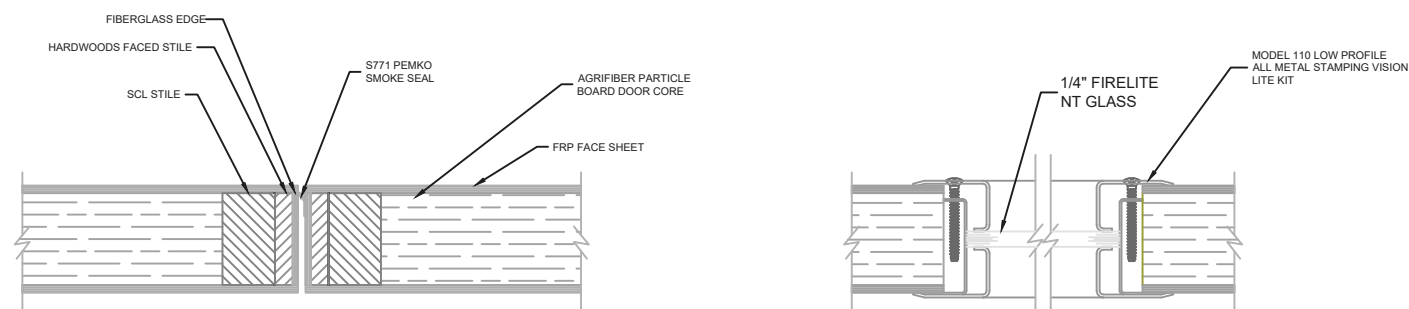


LOCKSET MEETING DETAIL


VISION LITE KIT DETAIL 1/4" GLASS

SLI-17FR	PEBBLE GRAIN FRP FACE SHEET
SLI-19FR	RUSTIC WOOD GRAIN FRP FACE SHEET
SLI-19-1FR	CONTEMPORARY WOOD GRAIN FRP FACE SHEET
SLI-20FR	SANDSTONE FRP FACE SHEET


	<b>SPECIAL-LITE, INC.</b> 860 South Williams Street P.O. BOX 6 DECATUR, MI 48045 <a href="http://WWW.SPECIAL-LITE.COM">WWW.SPECIAL-LITE.COM</a>	
	DRAWN BY: JMM REVISION A 10/15/21 C 2/10/22 B 10/21/21 D	SLI-FR 20 MIN INTERIOR FIRE DOOR - 1031 INSERT FRAMING DATE: 10/15/2021 SHEET NO. 1 OF 4 FILE: SLI-FRDETAILS

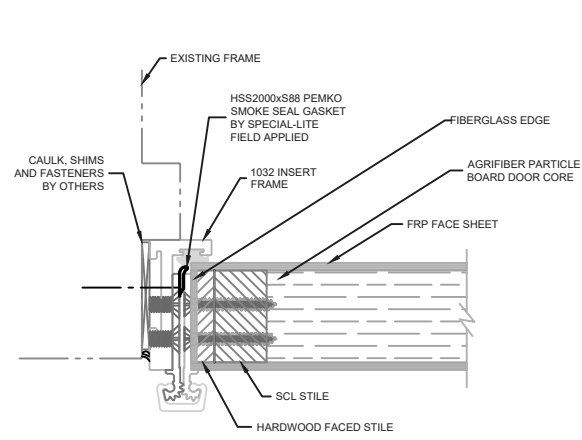


CONTINUOUS HINGE JAMB DETAIL

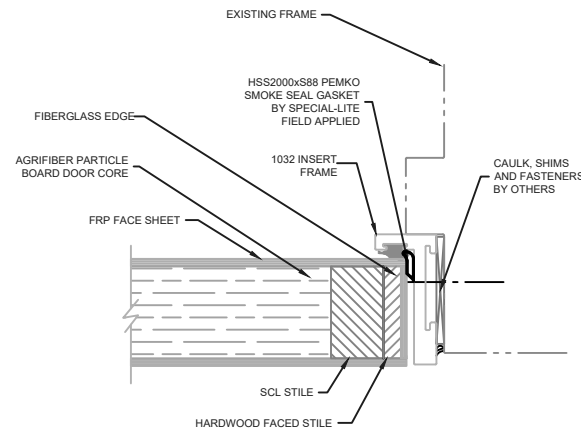


LOCK JAMB DETAIL

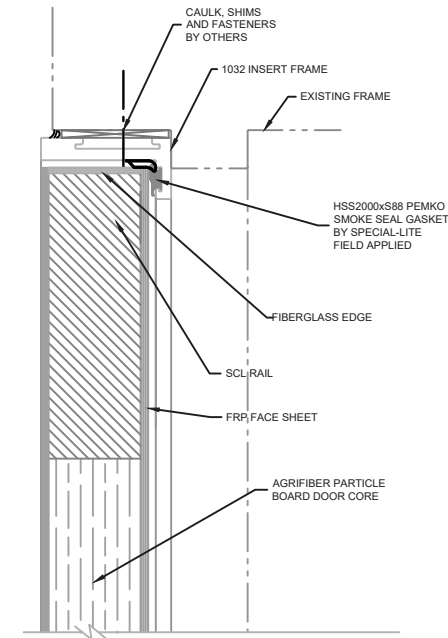


HEAD DETAIL

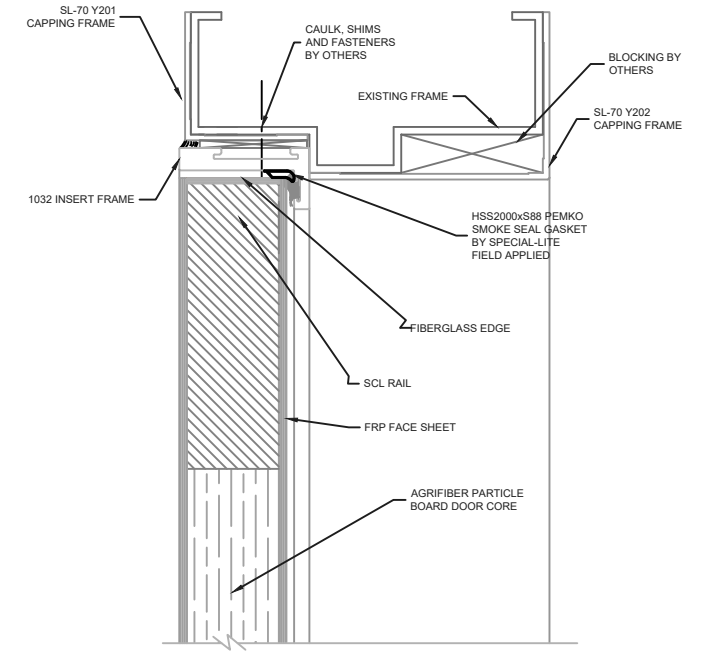


HEAD DETAIL WITH CAPPING

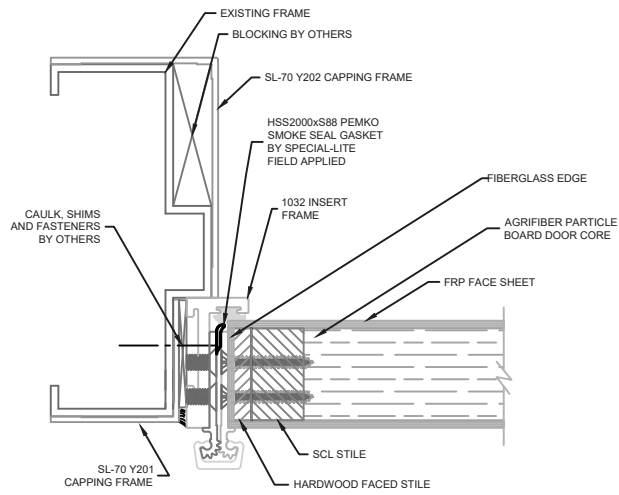


CONTINUOUS HINGE JAMB DETAIL WITH CAPPING

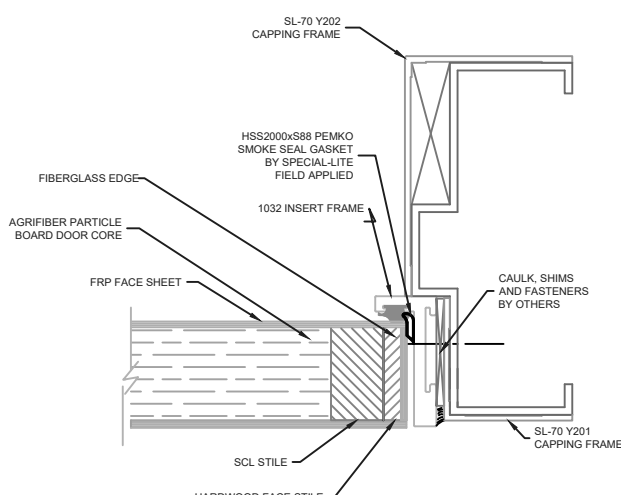


LOCK JAMB DETAIL WITH CAPPING

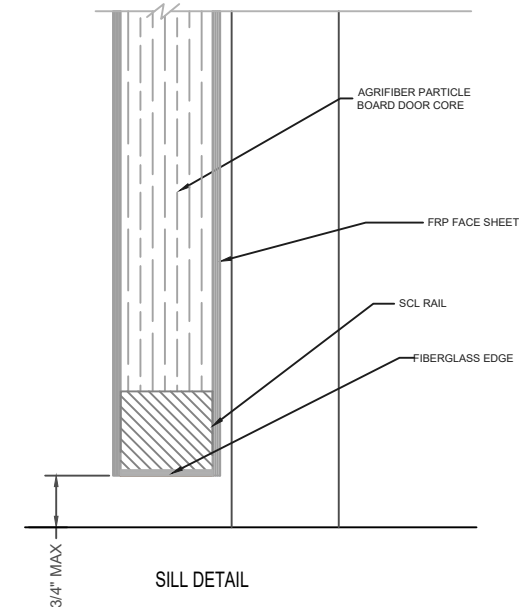


SILL DETAIL

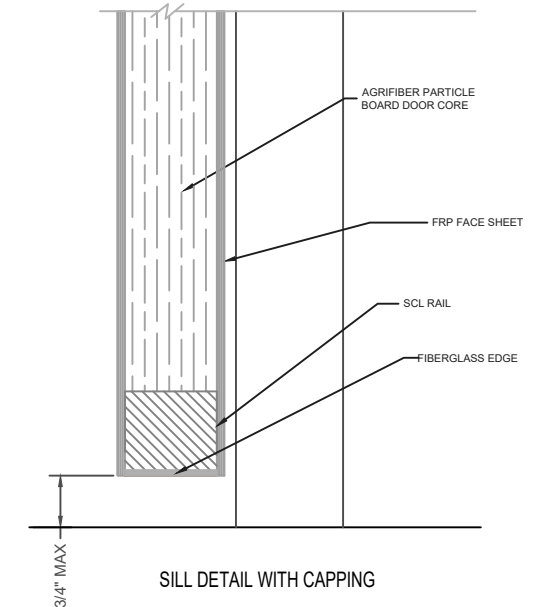

SILL DETAIL WITH CAPPING

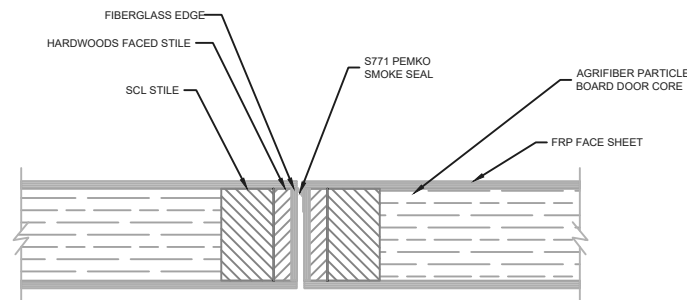


LOCKSET MEETING DETAIL

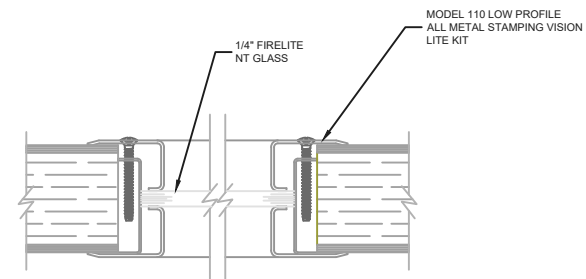


VISION LITE KIT DETAIL 1/4" GLASS

SLI-17FR	PEBBLE GRAIN FRP FACE SHEET
SLI-19FR	RUSTIC WOOD GRAIN FRP FACE SHEET
SLI-19-1FR	CONTEMPORARY WOOD GRAIN FRP FACE SHEET
SLI-20FR	SANDSTONE FRP FACE SHEET


	<b>SPECIAL-LITE, INC.</b> 860 South Williams Street P.O. BOX 6 DECATUR, MI 48045 <a href="http://WWW.SPECIAL-LITE.COM">WWW.SPECIAL-LITE.COM</a>	
	DRAWN BY: JMM REVISION A 10/15/21 C 2/10/22 B 10/21/21 D	SLI-FR 20 MIN INTERIOR FIRE DOOR - 1032 INSERT FRAMING DATE: 10/15/2021 SHEET NO. 2 OF 4 FILE: SLI-FRDETAILS

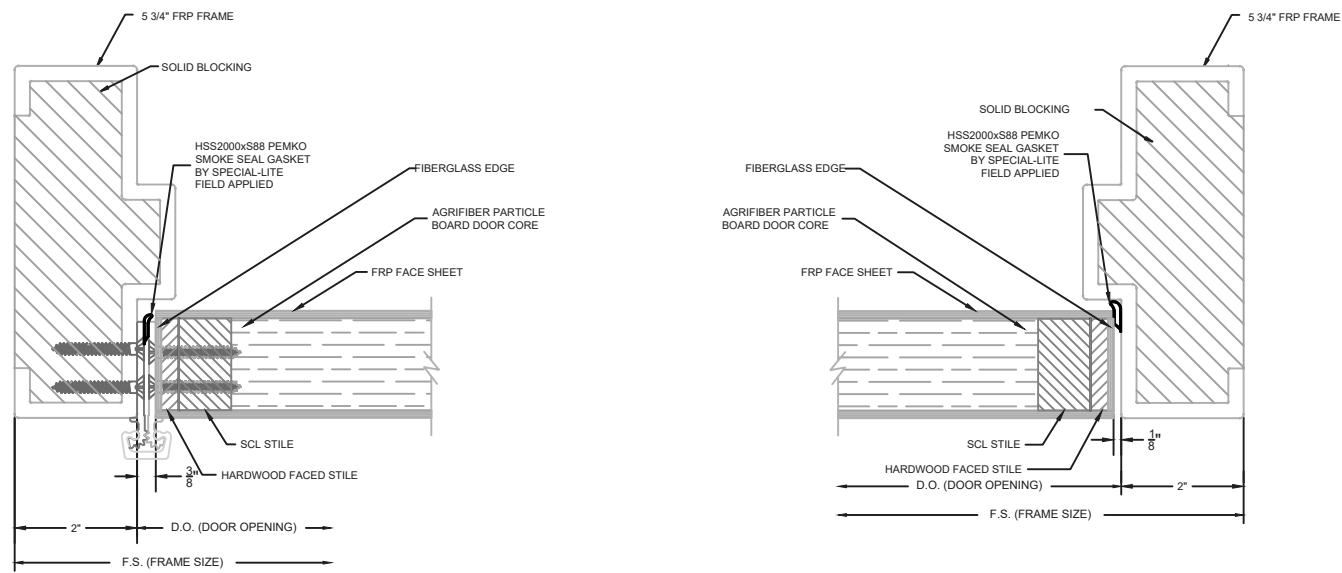


CONTINUOUS HINGE JAMB DETAIL

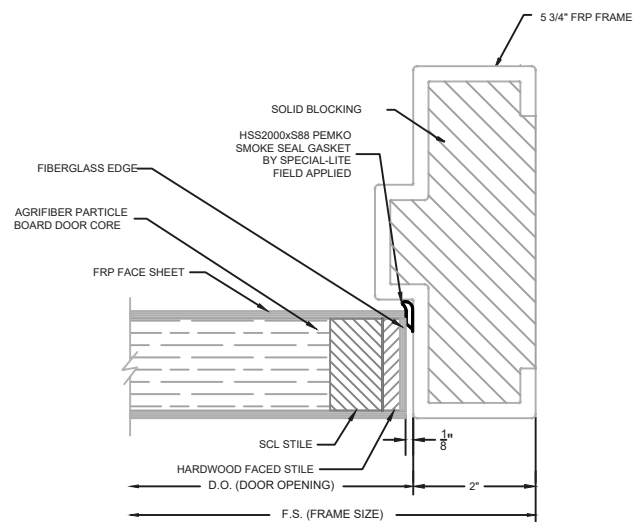


LOCK JAMB DETAIL

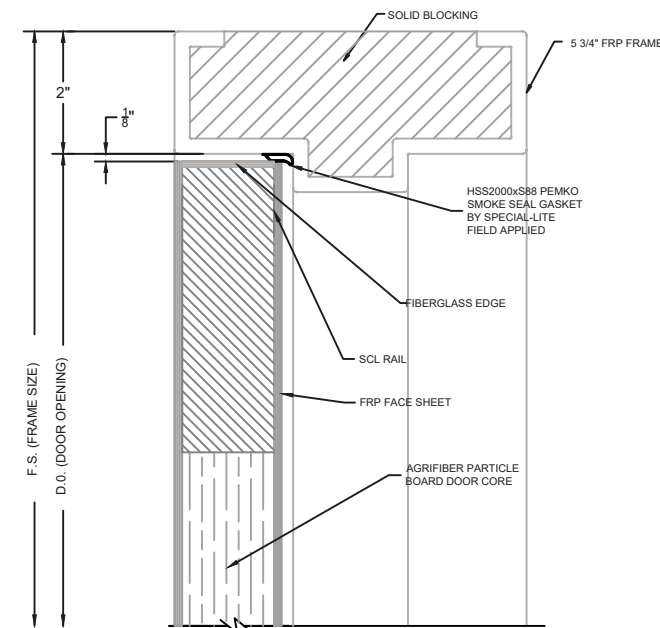


HEAD DETAIL

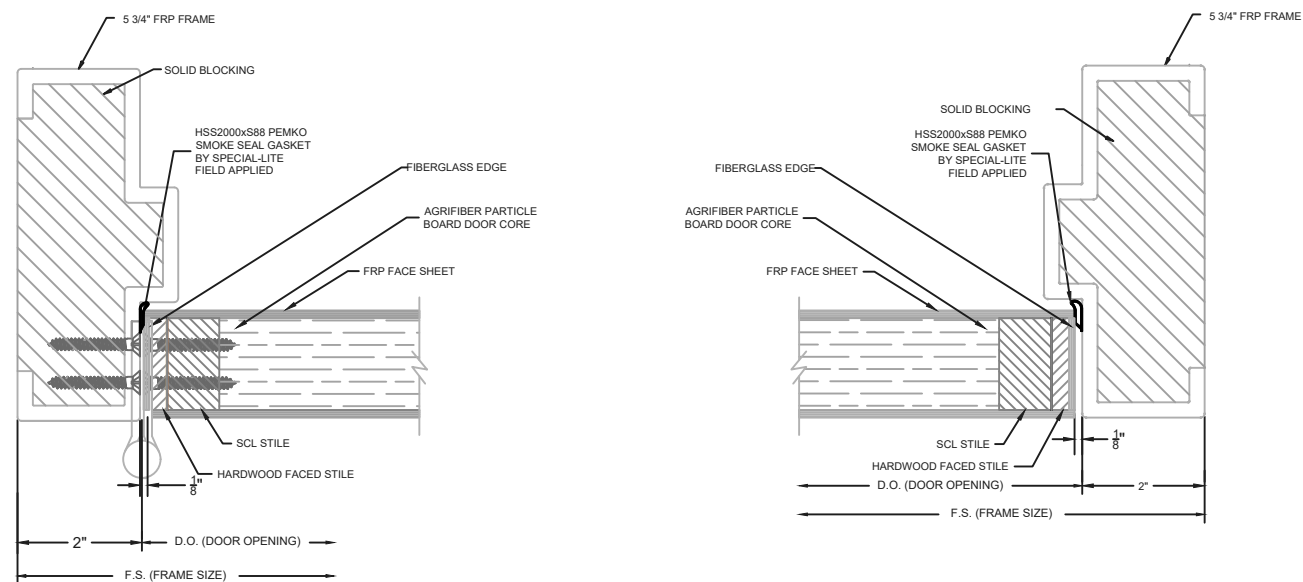


BUTT HINGE JAMB DETAIL

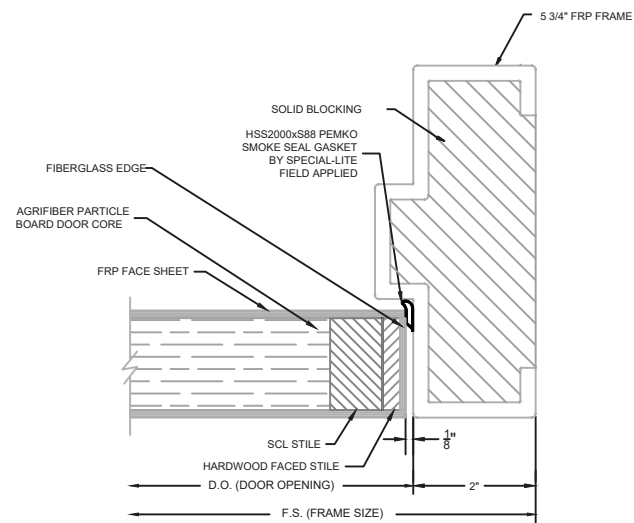

LOCK JAMB DETAIL

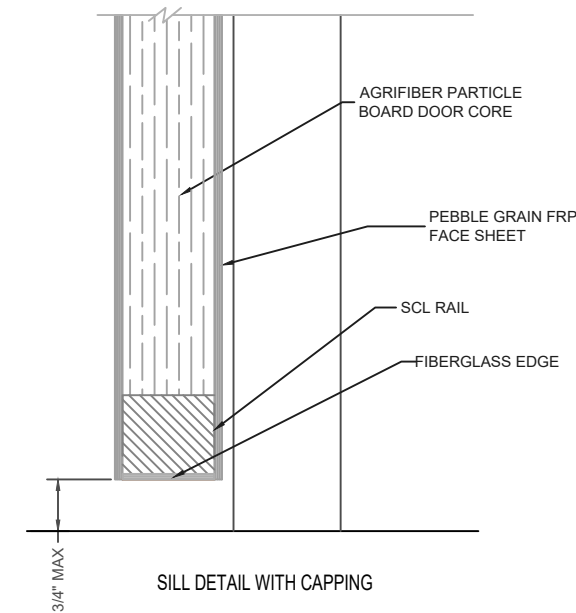

SILL DETAIL WITH CAPPING

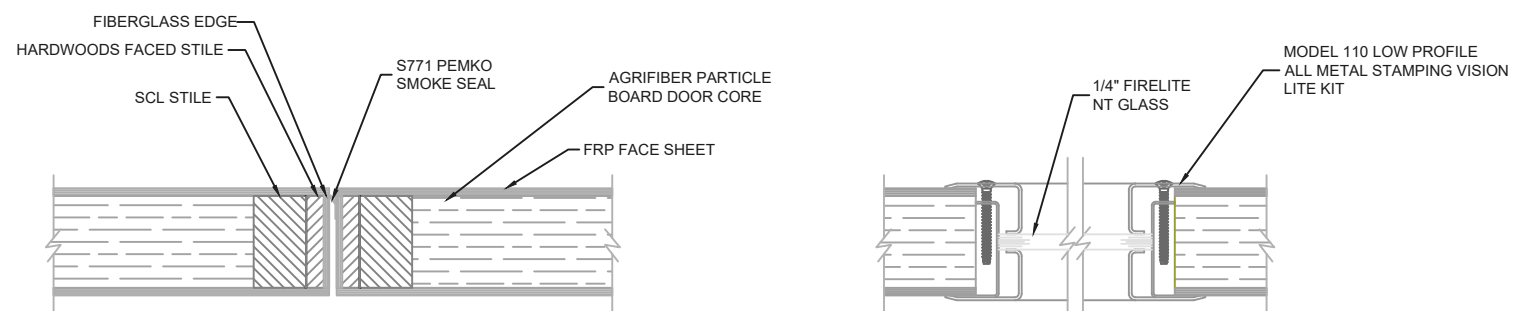


LOCKSET MEETING DETAIL


VISION LITE KIT DETAIL 1/4\"/>

SLI-17FR	PEBBLE GRAIN FRP FACE SHEET
SLI-19FR	RUSTIC WOOD GRAIN FRP FACE SHEET
SLI-19-1FR	CONTEMPORARY WOOD GRAIN FRP FACE SHEET
SLI-20FR	SANDSTONE FRP FACE SHEET


	<b>SPECIAL-LITE, INC.</b> 860 South Williams Street P.O. BOX 6 DECATUR, MI 48045 <a href="http://WWW.SPECIAL-LITE.COM">WWW.SPECIAL-LITE.COM</a>	
	DRAWN BY: JMM REVISION A 10/15/21 C 11/4/21 B 10/21/21 D 2/10/22	SLI-FR 20 MIN INTERIOR FIRE DOOR - AF-FR FRAMING DATE: 10/15/2021

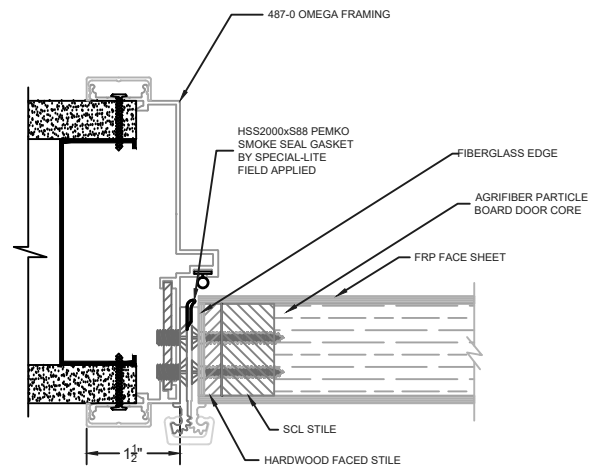


CONTINUOUS HINGE JAMB DETAIL

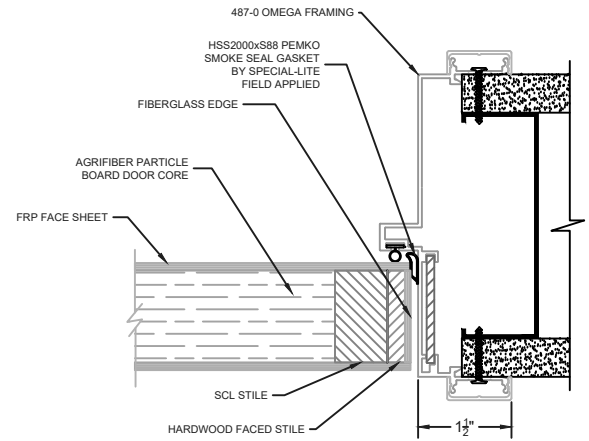


LOCK JAMB DETAIL

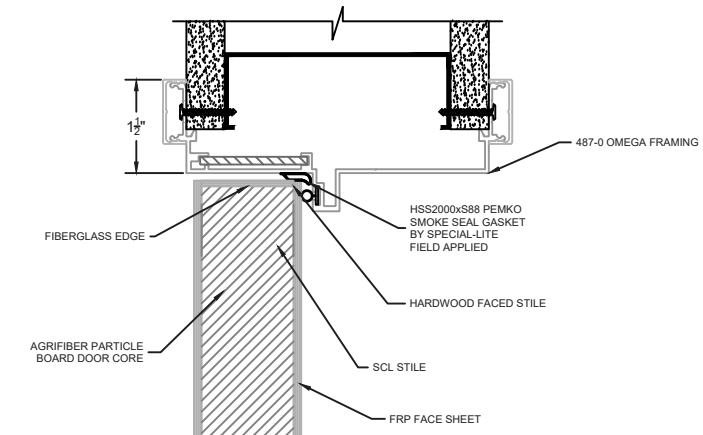


SILL DETAIL WITH CAPPING

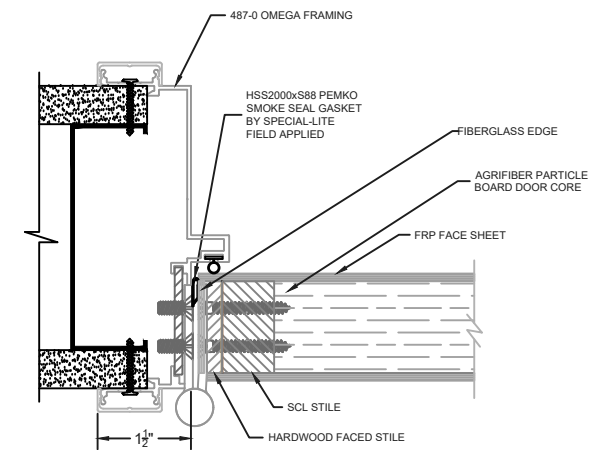


BUTT HINGE JAMB DETAIL

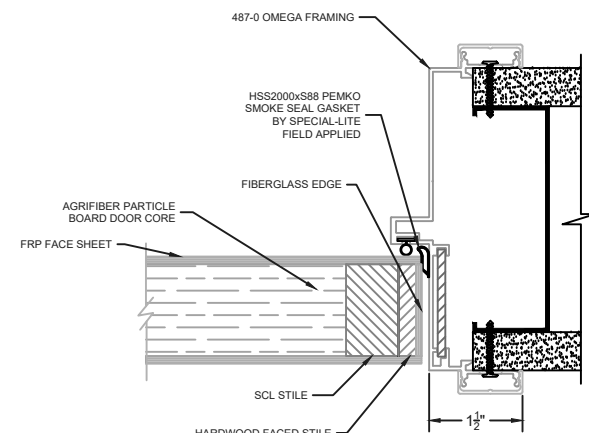

LOCK JAMB DETAIL

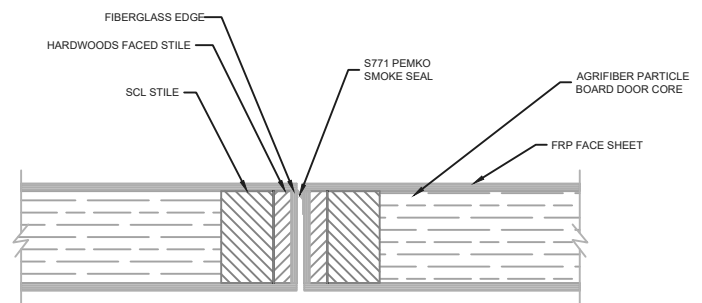


LOCKSET MEETING DETAIL

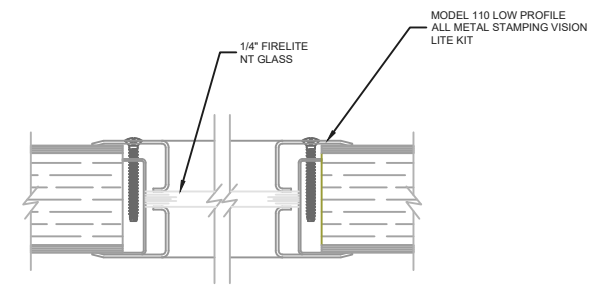

VISION LITE KIT DETAIL 1/4" GLASS

SLI-17FR	PEBBLE GRAIN FRP FACE SHEET
SLI-19FR	RUSTIC WOOD GRAIN FRP FACE SHEET
SLI-19-1FR	CONTEMPORARY WOOD GRAIN FRP FACE SHEET
SLI-20FR	SANDSTONE FRP FACE SHEET

	<b>SPECIAL-LITE, INC.</b> 860 South Williams Street P.O. BOX 6 DECATUR, MI 48045 <a href="http://WWW.SPECIAL-LITE.COM">WWW.SPECIAL-LITE.COM</a>	
	DRAWN BY: JMM REVISION A 10/15/21 C 2/10/22 B 10/21/21 D	SLI-FR 20 MIN INTERIOR FIRE DOOR - OMEGA FRAMING DATE: 10/15/2021