



FIBERGLASS LOUVER

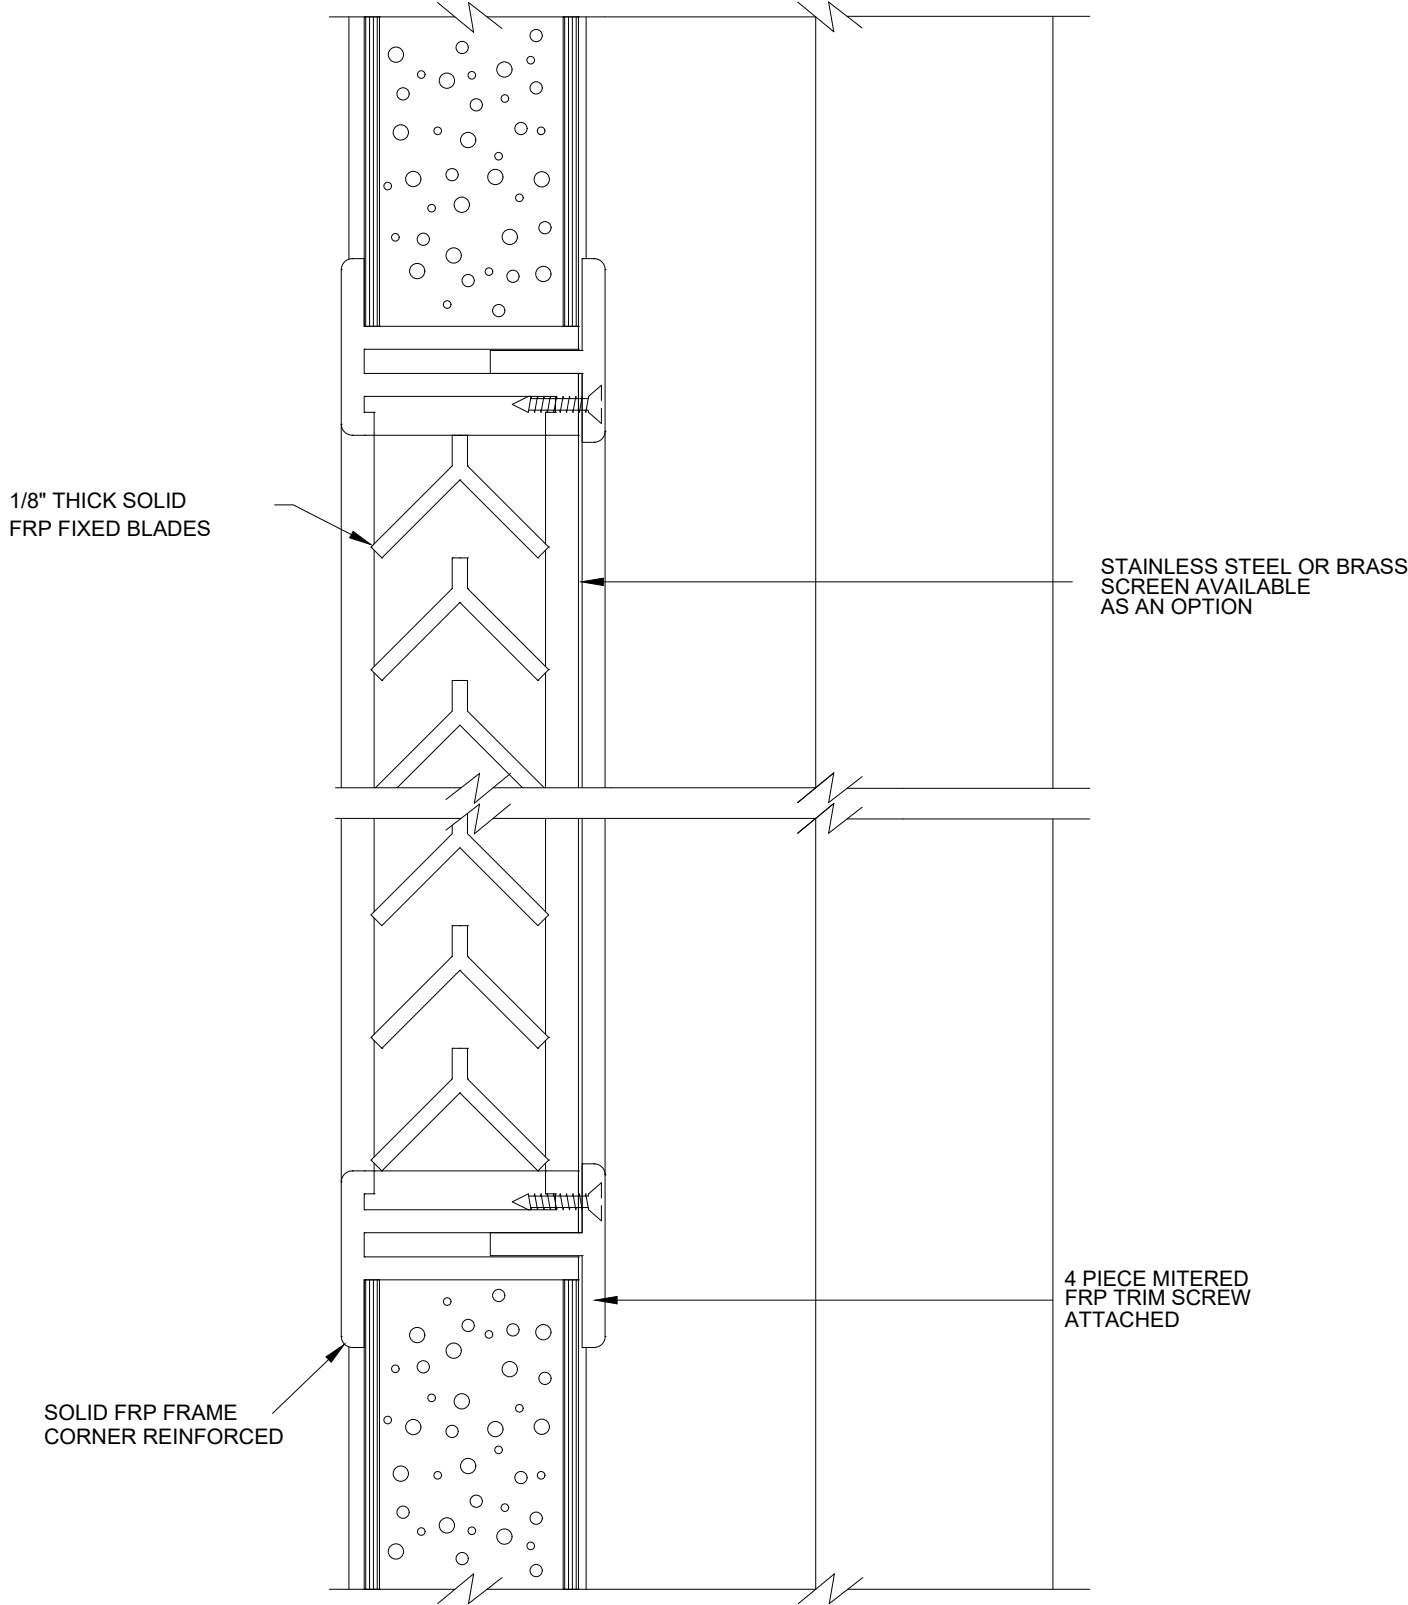

LOUVER WITH INSECT
SCREEN DETAIL

 Special-Lite <small>ENGINEERED ARCHITECTURAL SOLUTIONS</small>		SPECIAL-LITE, INC. 860 South Williams Street P.O. BOX 6 DECATUR, MI 49045 WWW.SPECIAL-LITE.COM	
		DRAWN BY: JMM REVISION:	
A	5/7/20	C	FIBERGLASS LOUVER DATE: 5/7/2020 SHEET NO. 1 OF 1 FILE: FIBERGLASSLOUVER
B		D	