



		<b>SPECIAL-LITE, INC.</b> 860 South Williams Street P.O. BOX 6 DECATUR, MI 49045 <a href="http://WWW.SPECIAL-LITE.COM">WWW.SPECIAL-LITE.COM</a>	
		DRAWN BY: JMM REVISION:	<b>AF-150 5 3/4" FRAMING SYSTEM</b>
D 7/12/21 F 8/12/25 E 11/2/21 G	FILE: AF150FRAMING.dwg		

# DRYWALL ANCHORING

## EXISTING OPENING ANCHORING

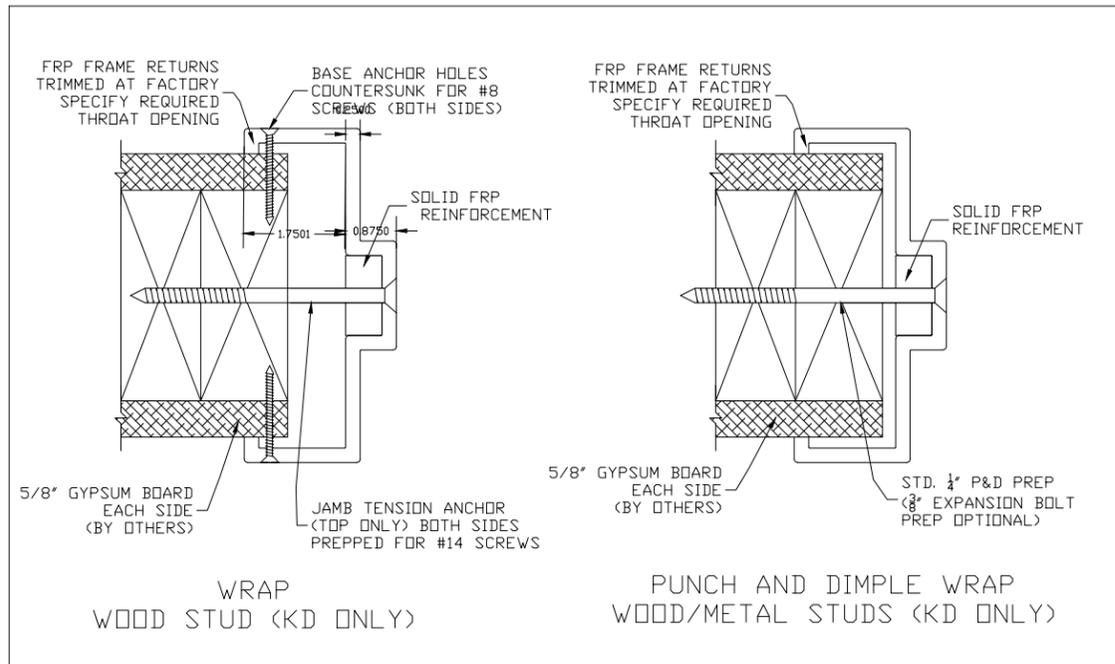


## NEW CONSTRUCTION (KD or Welded)

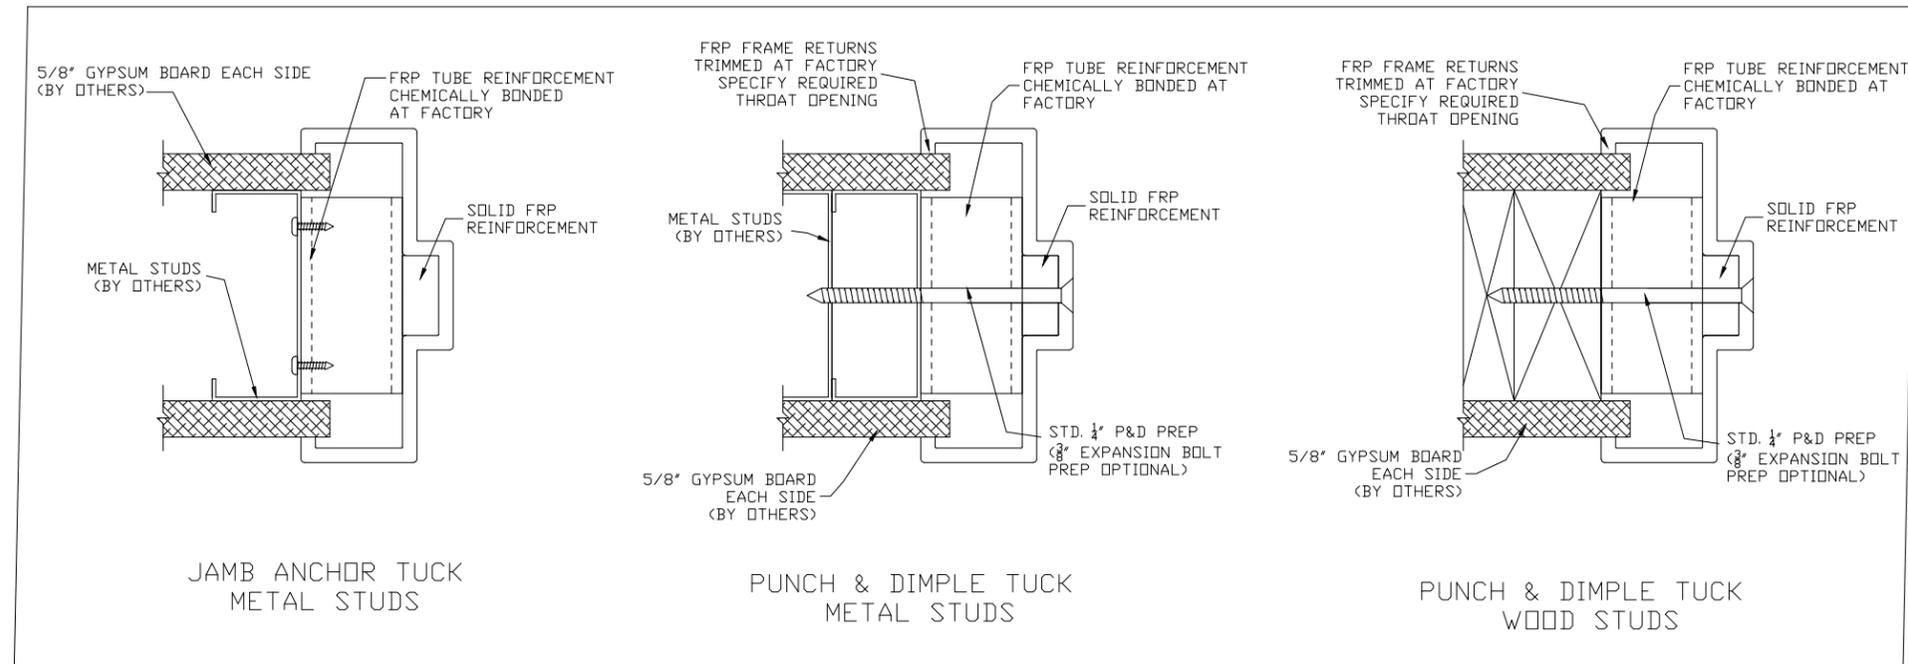


# MASONRY ANCHORING

## EXISTING OPENING ANCHORING (KD or Welded)

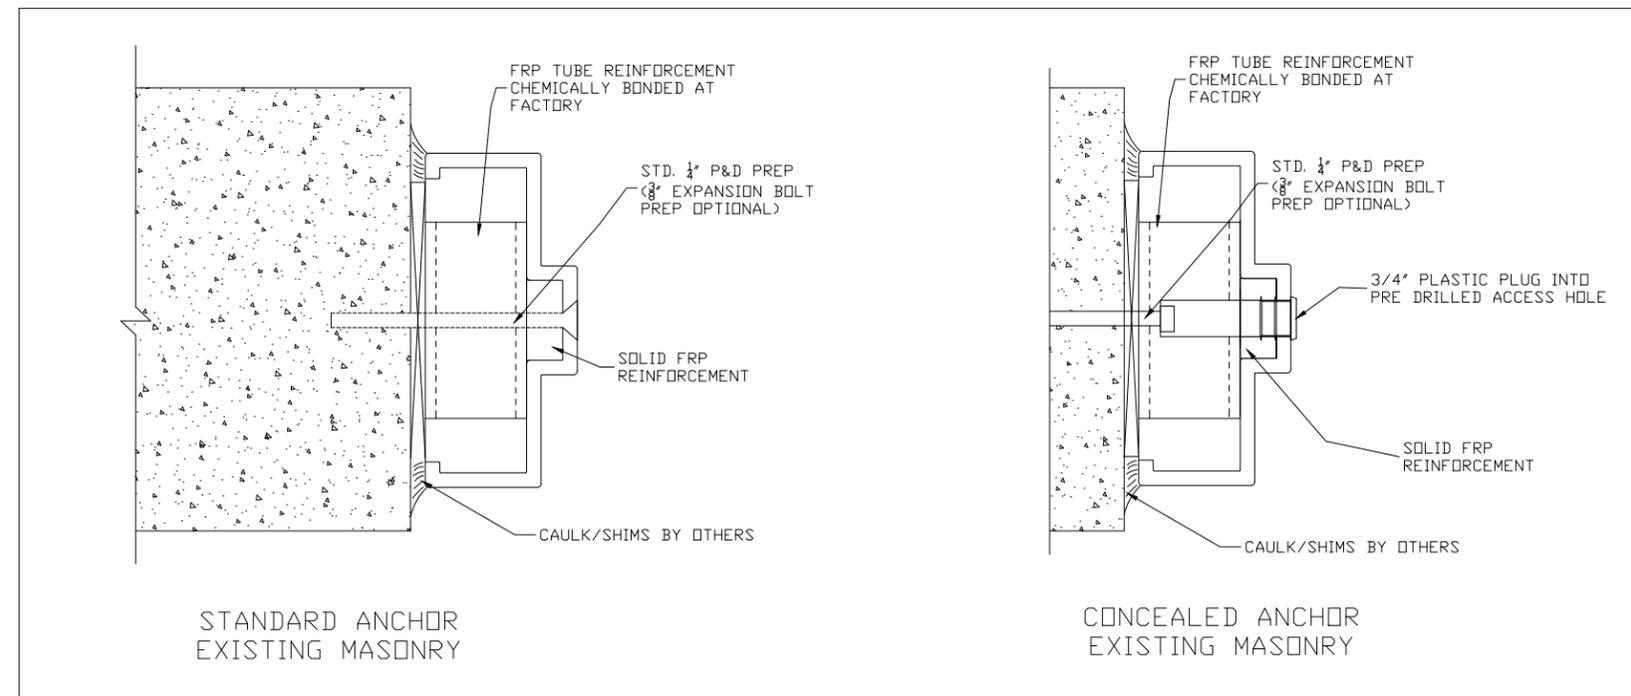

## NEW CONSTRUCTION (KD or Welded)

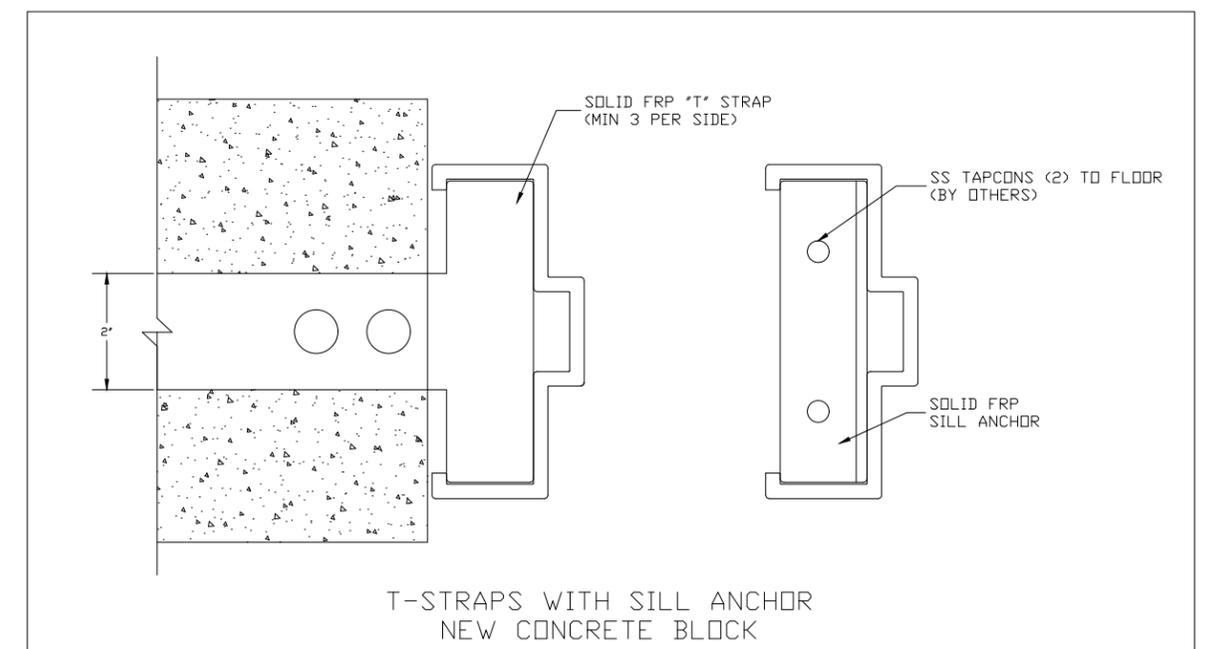





**Special-Lite**

SPECIAL-LITE, INC.  
860 South Williams Street  
P.O. BOX 6  
DECATUR, MI 49045  
[WWW.SPECIAL-LITE.COM](http://WWW.SPECIAL-LITE.COM)


DRAWN BY: BAS		AF-150 5 3/4" FRAMING SYSTEM		
REVISION				
I 2/5/23	J 4/3/24	DATE: 08/2/2022	SHEET NO. 2 OF 6	FILE: AF150FRAMING.dwg
K 5/23/25	L 8/12/25			

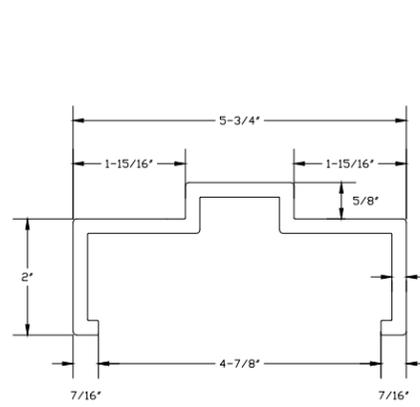


5-3/4" STANDARD PROFILE

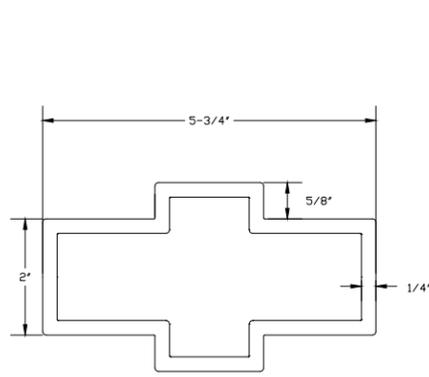


5-3/4" FIXED OR  
REMOVABLE MULLION

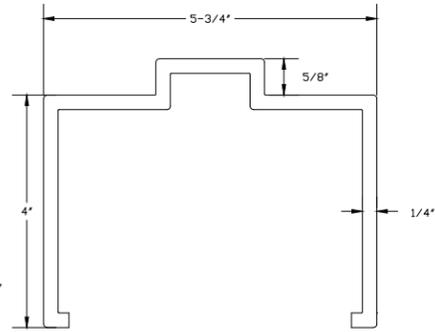


5-3/4" STANDARD 4"  
HEAD PROFILE

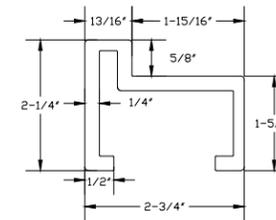


2-3/4" SINGLE RABBET PROFILE

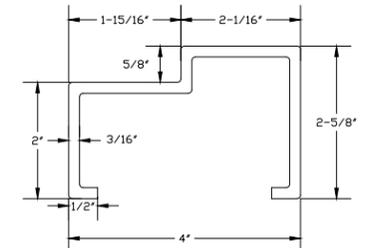


4" SINGLE RABBET PROFILE

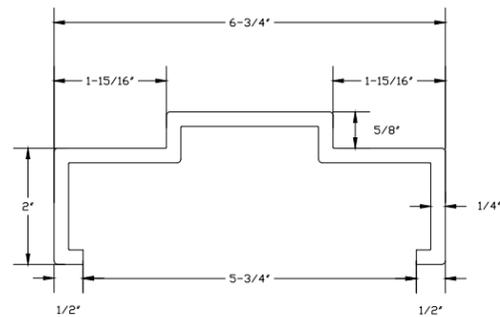


6-3/4" STANDARD PROFILE

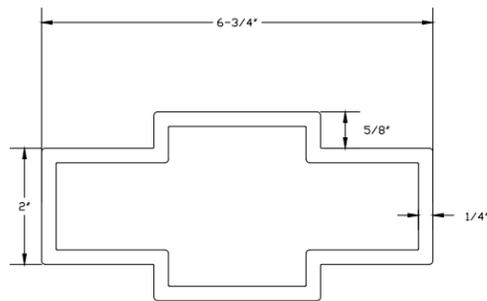


6-3/4" FIXED OR  
REMOVABLE MULLION

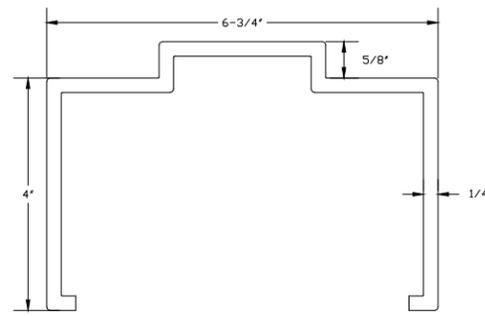


6-3/4" STANDARD 4"  
HEAD PROFILE

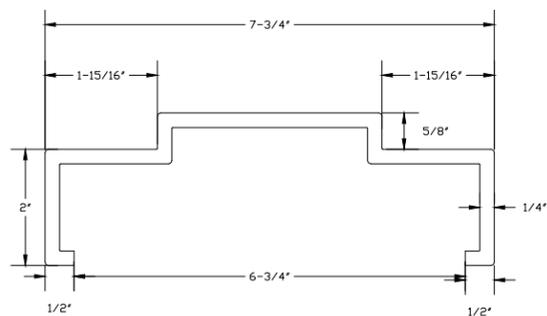


7-3/4" STANDARD PROFILE

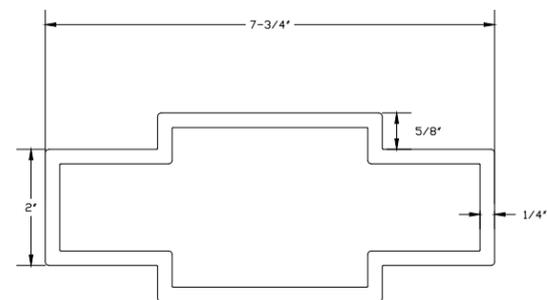


7-3/4" FIXED OR  
REMOVABLE MULLION

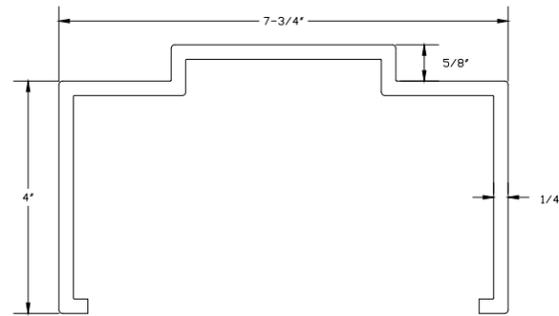


7-3/4" STANDARD 4"  
HEAD PROFILE

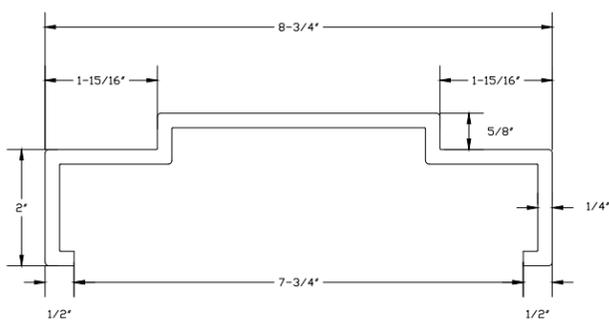

8-3/4" STANDARD PROFILE

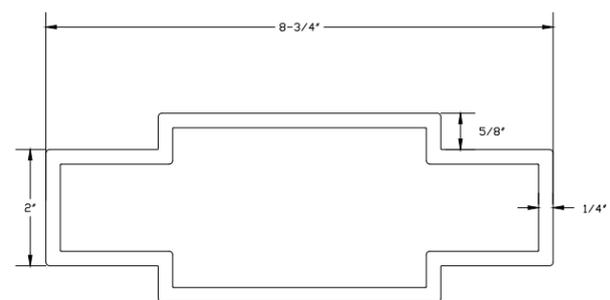


8-3/4" FIXED OR  
REMOVABLE MULLION

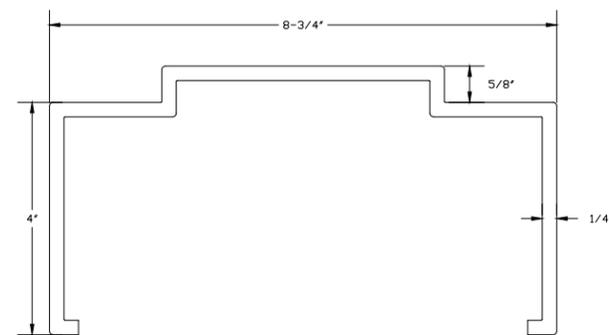


8-3/4" STANDARD 4"  
HEAD PROFILE

FACTORY BONDED 3-PIECE FRAME  
(SPECIFY SIZE 4.5"-12")

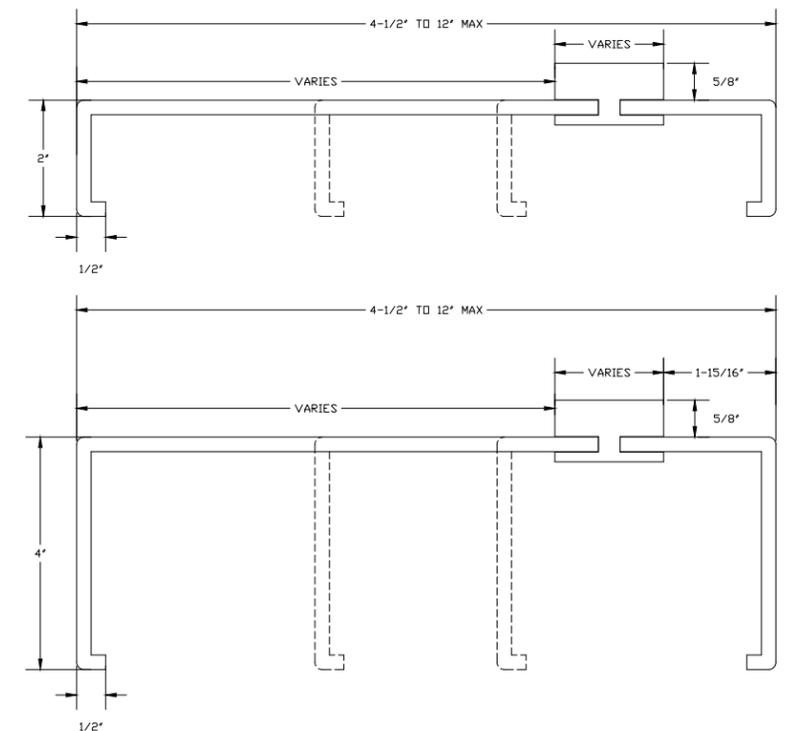


		SPECIAL-LITE, INC. 860 South Williams Street P.O. BOX 6 DECATUR, MI 49045 WWW.SPECIAL-LITE.COM	
		AF-150 FRAMING SYSTEM	
DRAWN BY: JMM	REVISION	DATE: 5/27/2020	SHEET NO. 3 OF 6
A 5/27/20 B 11/2/21	C 8/12/25 D	FILE: AF150FRAMING.dwg	

# BORROWED LITES

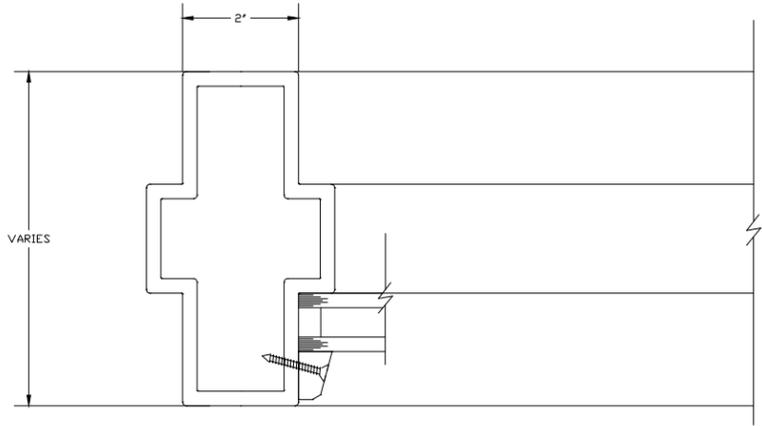


MULLION PROFILE

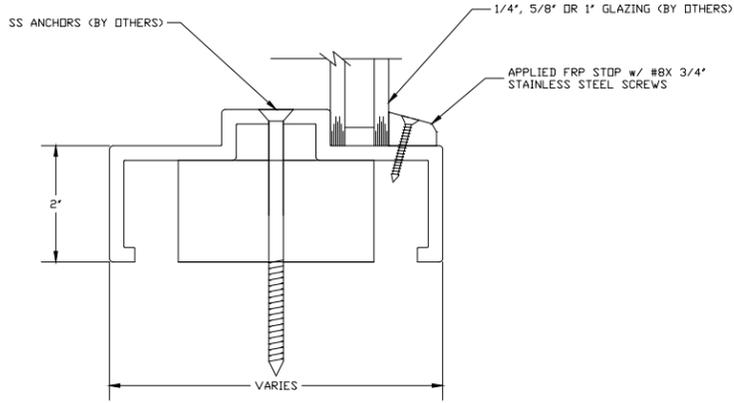


SILL PROFILE (HEAD/JAMB)

# FRP REMOVABLE TRANSOM PANEL

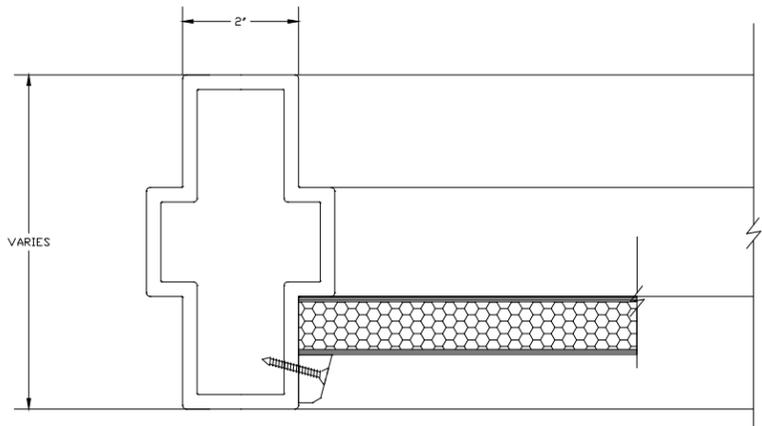

MULLION PROFILE

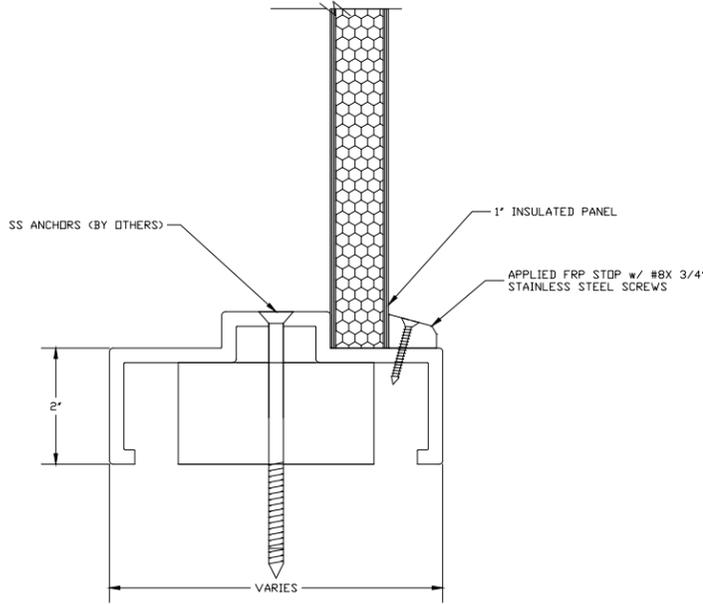


FRAME PROFILE (HEAD/JAMB)

\*ALL TRANSOM PANELS ARE CUSTOM MANUFACTURED  
 \*STANDARD JAMB DEPTH 2" x 5-3/4", 4" HEAD OPTIONAL  
 \*OPTIONAL JAMB DEPTHS 6-3/4", 7-3/4" & 8-3/4", 4" HEAD OPTIONAL IN THESE SIZES


		SPECIAL-LITE, INC. 860 South Williams Street P.O. BOX 6 DECATUR, MI 49045 WWW.SPECIAL-LITE.COM	
		AF-150 FRAMING SYSTEM	
DRAWN BY: JMM REVISION:	DATE: 5/27/2020	SHEET NO. 4 OF 6	FILE: AF150FRAMING.dwg
A 5/27/20 B 11/2/21 C 2/20/24 D 8/12/25			

AF-150 FRAMING WITH SIDE LITE

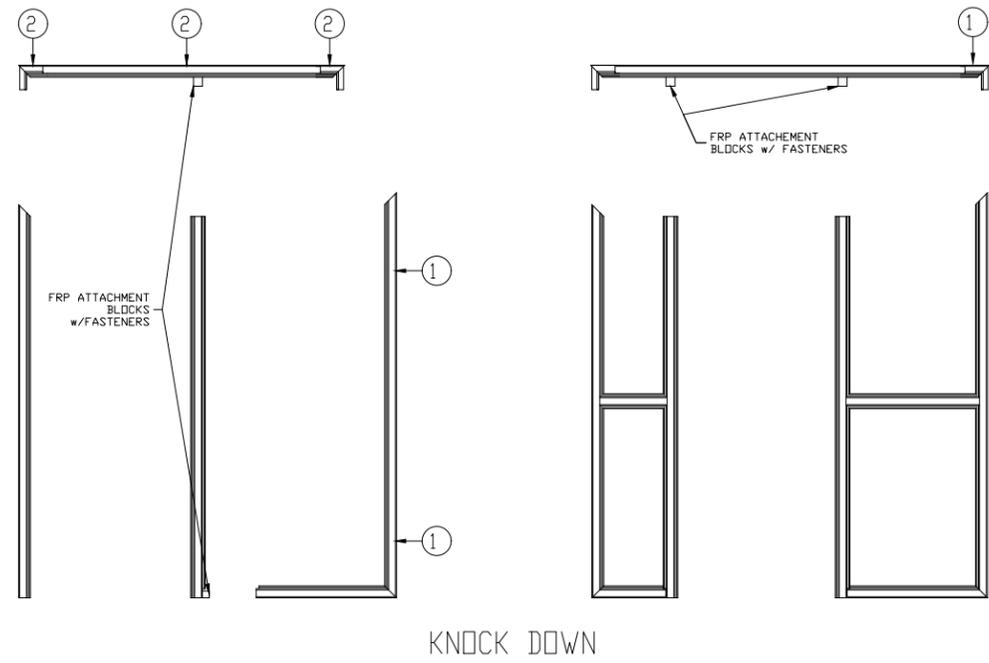


KNOCK DOWN

AF-150 FRAMING WITH TRANSOM

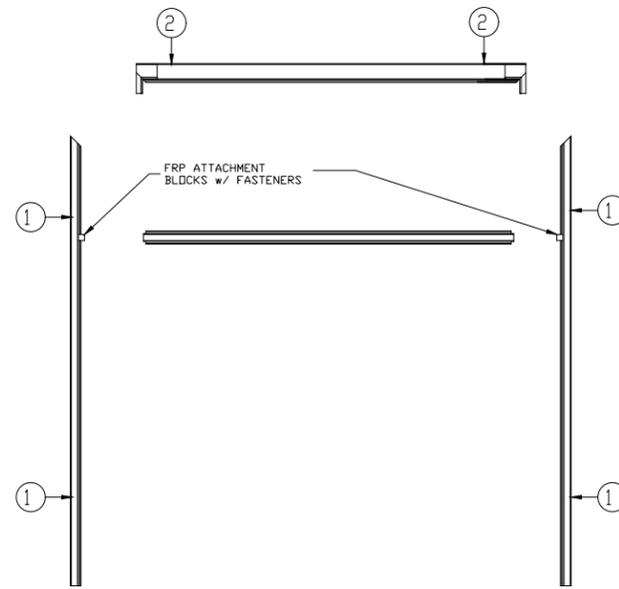


KNOCK DOWN

AF-150 FRAMING WITH HALF WALL

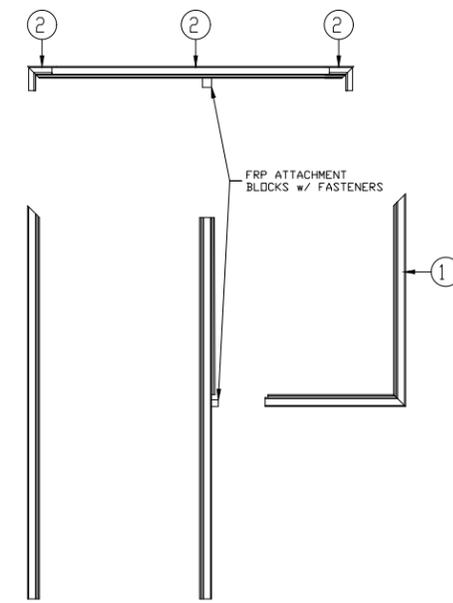


KNOCK DOWN

AF-150 FRAMING 3 SIDED FRAME

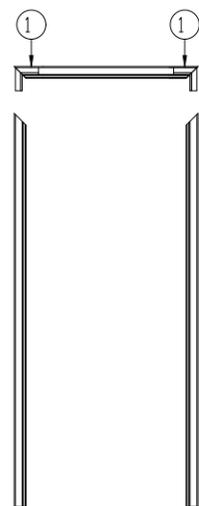


KNOCK DOWN (STANDARD)

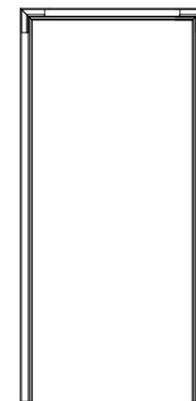


WELDED (OPTIONAL ONLY AVAILABLE ON 3 SIDED FRAMES)

		SPECIAL-LITE, INC. 860 South Williams Street P.O. BOX 6 DECATUR, MI 49045 WWW.SPECIAL-LITE.COM	
		DRAWN BY: JMM REVISION:	AF-150 FRAMING SYSTEM
A 5/28/20 C B 11/2/21 D	SHEET NO. 5 OF 6	FILE: AF150FRAMING.dwg	

# REINFORCEMENTS




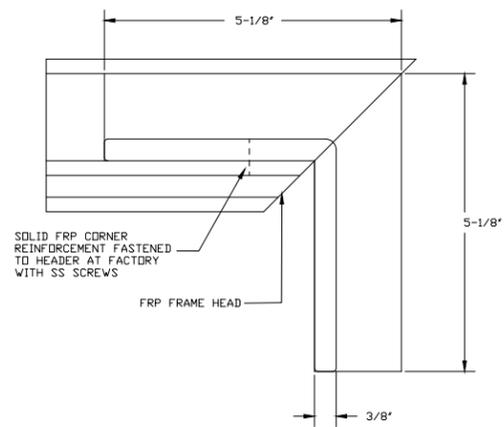


SIDE VIEW

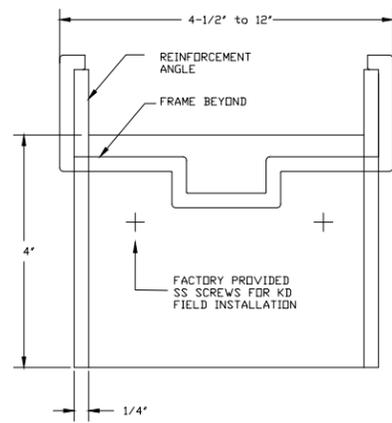


END VIEW


TYP CORNER REINFORCEMENT

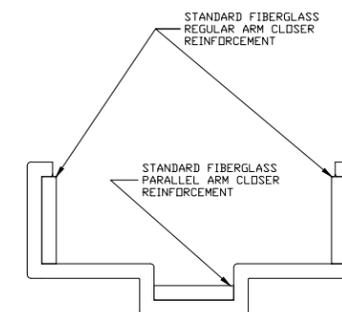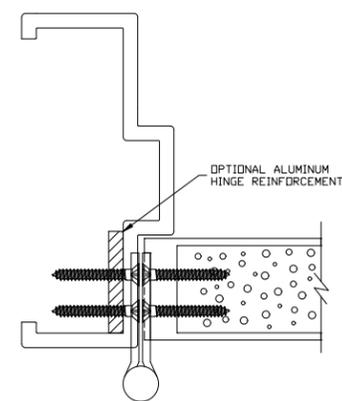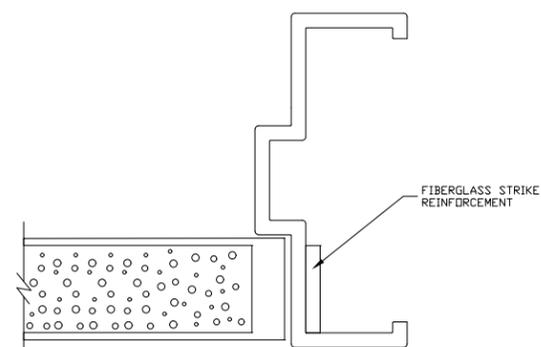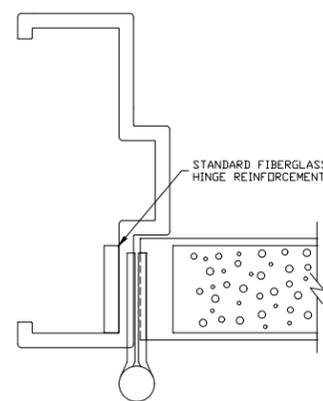

END VIEW

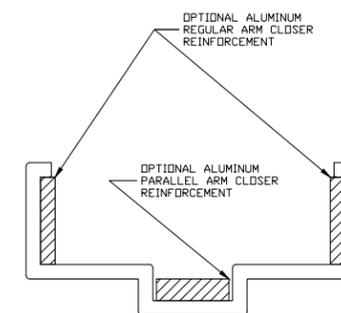

END VIEW

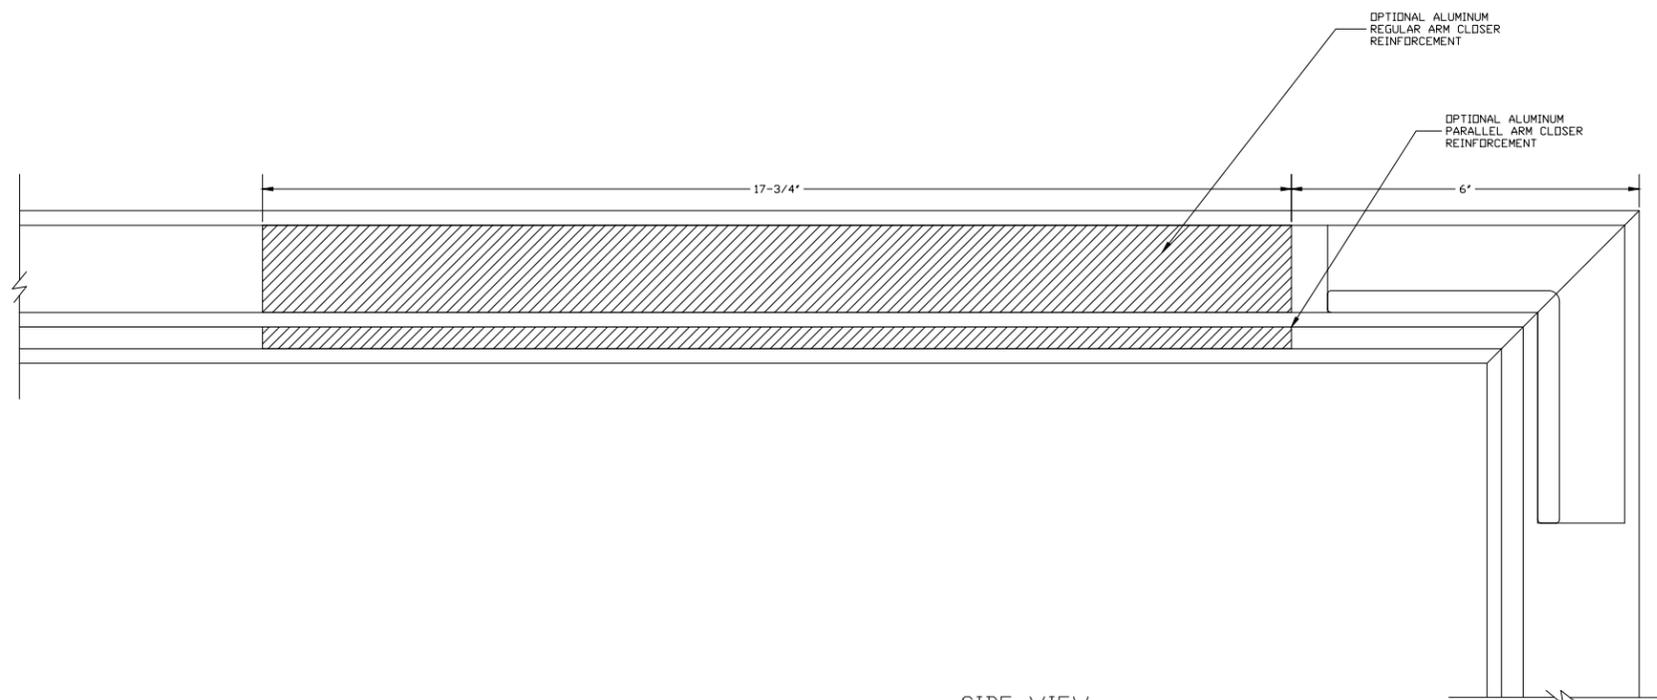

SIDE VIEW

		SPECIAL-LITE, INC. 860 South Williams Street P.O. BOX 6 DECATUR, MI 49045 WWW.SPECIAL-LITE.COM	
		DRAWN BY: BAS REVISION:	AF-150 FRAMING SYSTEM
D 2/5/23 F E 8/12/23 G	SHEET NO. 6 OF 6	FILE: AF150FRAMING.dwg	