

CONFIDENTIALITY NOTICE: THIS DRAWING, INCLUDING ANY ATTACHMENTS, IS FOR THE SOLE USE OF THE INTENDED RECIPIENT(S) AND MAY CONTAIN CONFIDENTIAL AND PRIVILEGED INFORMATION. ANY UNAUTHORIZED REVIEW, USE, DISCLOSURE OR DISTRIBUTION IS PROHIBITED. IF YOU ARE NOT THE INTENDED RECIPIENT, PLEASE CONTACT SPECIAL-LITE, INC. AND DESTROY ALL COPIES OF THE ORIGINAL DRAWING.

UNLESS OTHERWISE SPECIFIED
0.0" \pm 0.060"
0.00" \pm 0.030"
0.000" \pm 0.010"
0.0000" \pm 0.002"
 $\angle \pm 2.0^\circ$
CORNER RADI 0.015"
ALL MACHINED SURFACES
TO BE FREE OF BURS



Special-Lite

ENGINEERED ARCHITECTURAL SOLUTIONS

860 SOUTH WILLIAMS STREET
DECATUR, MICHIGAN 49045
Ph: (800) 821-6531
Fx: (800) 423-7610
www.special-lite.com

DRAWN
Jason Couse

6/29/2018

CHECKED

APPROVED

MFG

MATERIAL

TITLE

1.5" Square Trim Clip Diagram

SIZE

B

FILE NAME


487 Clip Drawing (1.5 inch trim).dwg

REV


SCALE

PART #

SHEET 1 OF 9

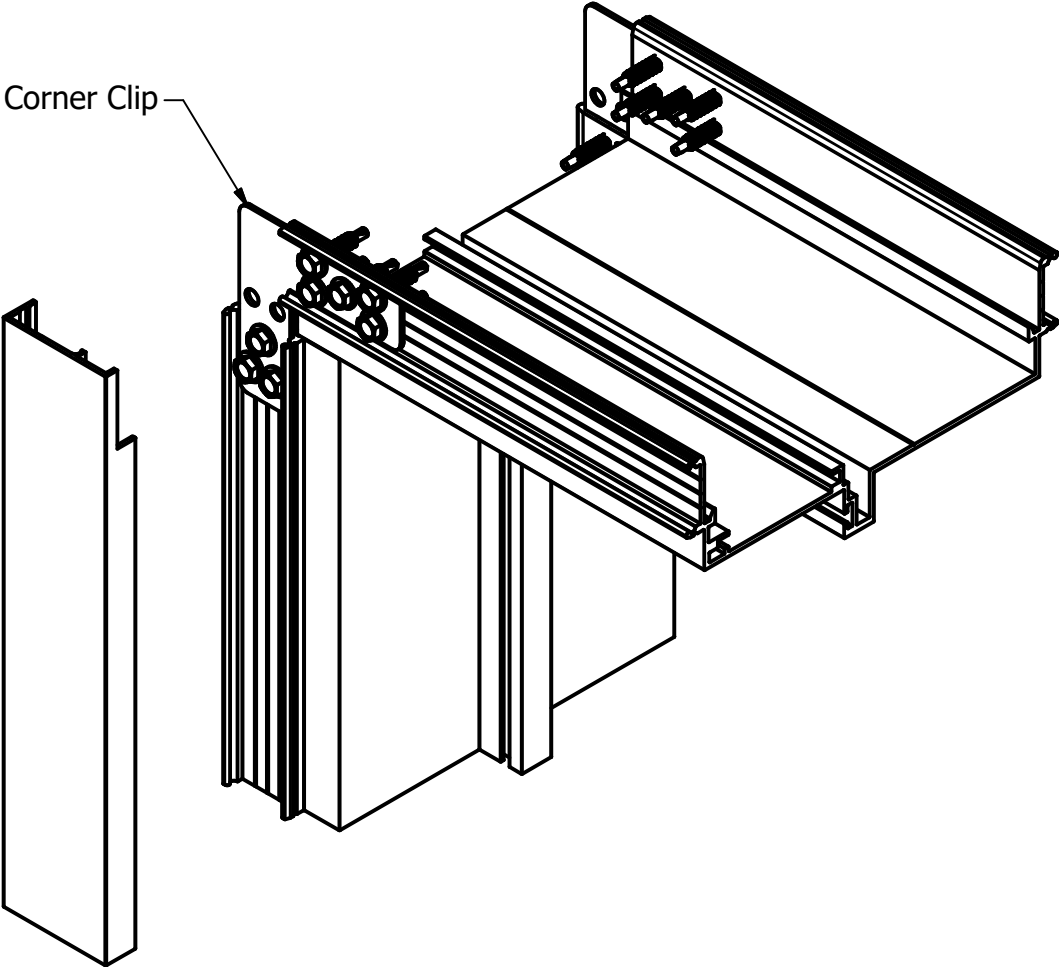

Clip Diagram - A

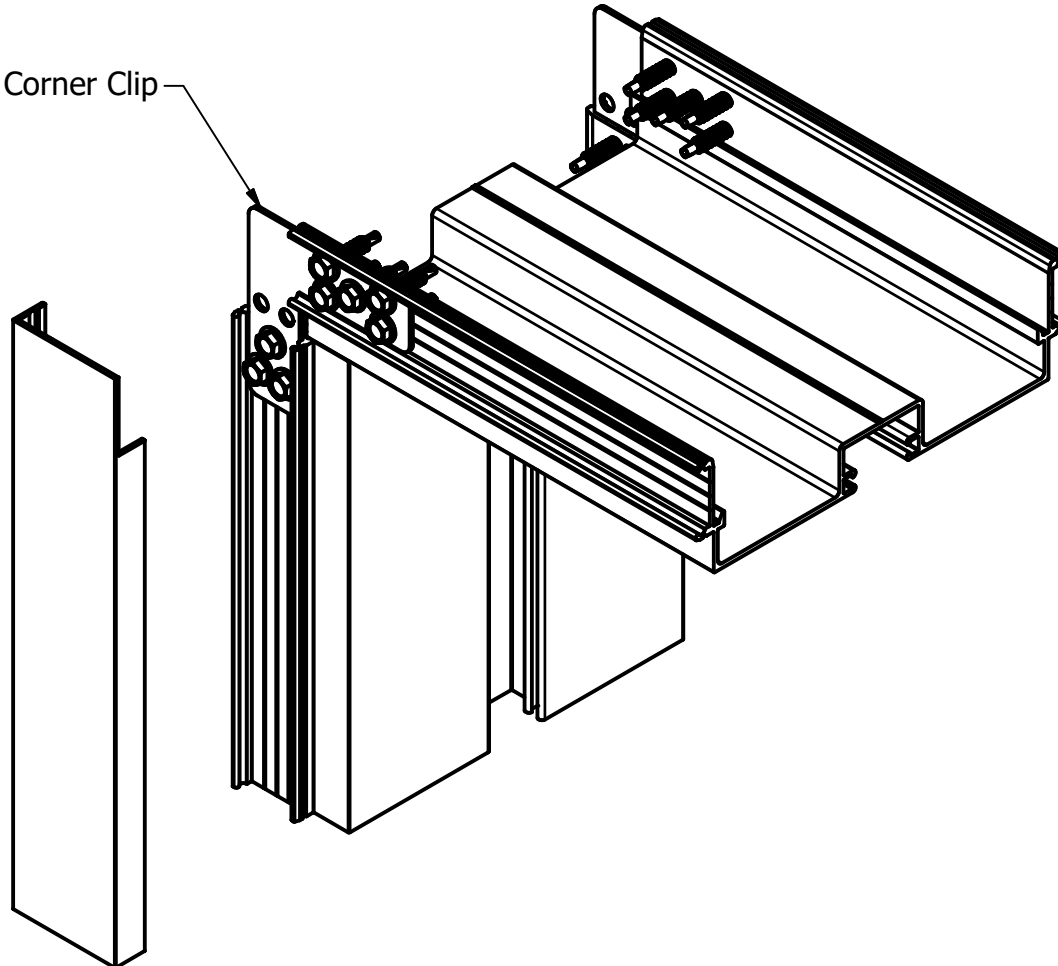

Clip Diagram - B

CONFIDENTIALITY NOTICE: THIS DRAWING, INCLUDING ANY ATTACHMENTS, IS FOR THE SOLE USE OF THE INTENDED RECIPIENT(S) AND MAY CONTAIN CONFIDENTIAL AND PRIVILEGED INFORMATION. ANY UNAUTHORIZED REVIEW, USE, DISCLOSURE OR DISTRIBUTION IS PROHIBITED. IF YOU ARE NOT THE INTENDED RECIPIENT, PLEASE CONTACT SPECIAL-LITE, INC. AND DESTROY ALL COPIES OF THE ORIGINAL DRAWING.

UNLESS OTHERWISE SPECIFIED
0.0" ± 0.060"
0.00" ± 0.030"
0.000" ± 0.010"
0.0000" ± 0.002"
∠ ± 2.0°
CORNER RADI 0.015"
ALL MACHINED SURFACES
TO BE FREE OF BURS




Special-Lite®

ENGINEERED ARCHITECTURAL SOLUTIONS

860 SOUTH WILLIAMS STREET
DECATUR, MICHIGAN 49045
Ph: (800) 821-6531
Fx: (800) 423-7610
www.special-lite.com


DRAWN	Jason Couse	6/29/2018
CHECKED		
APPROVED		
MFG		
MATERIAL		


TITLE		
1.5" Square Trim Clip Diagram		
SIZE	FILE NAME	REV
B	487 Clip Drawing (1.5 inch trim).dwg	
SCALE	1 / 2	PART #
		SHEET 2 OF 9

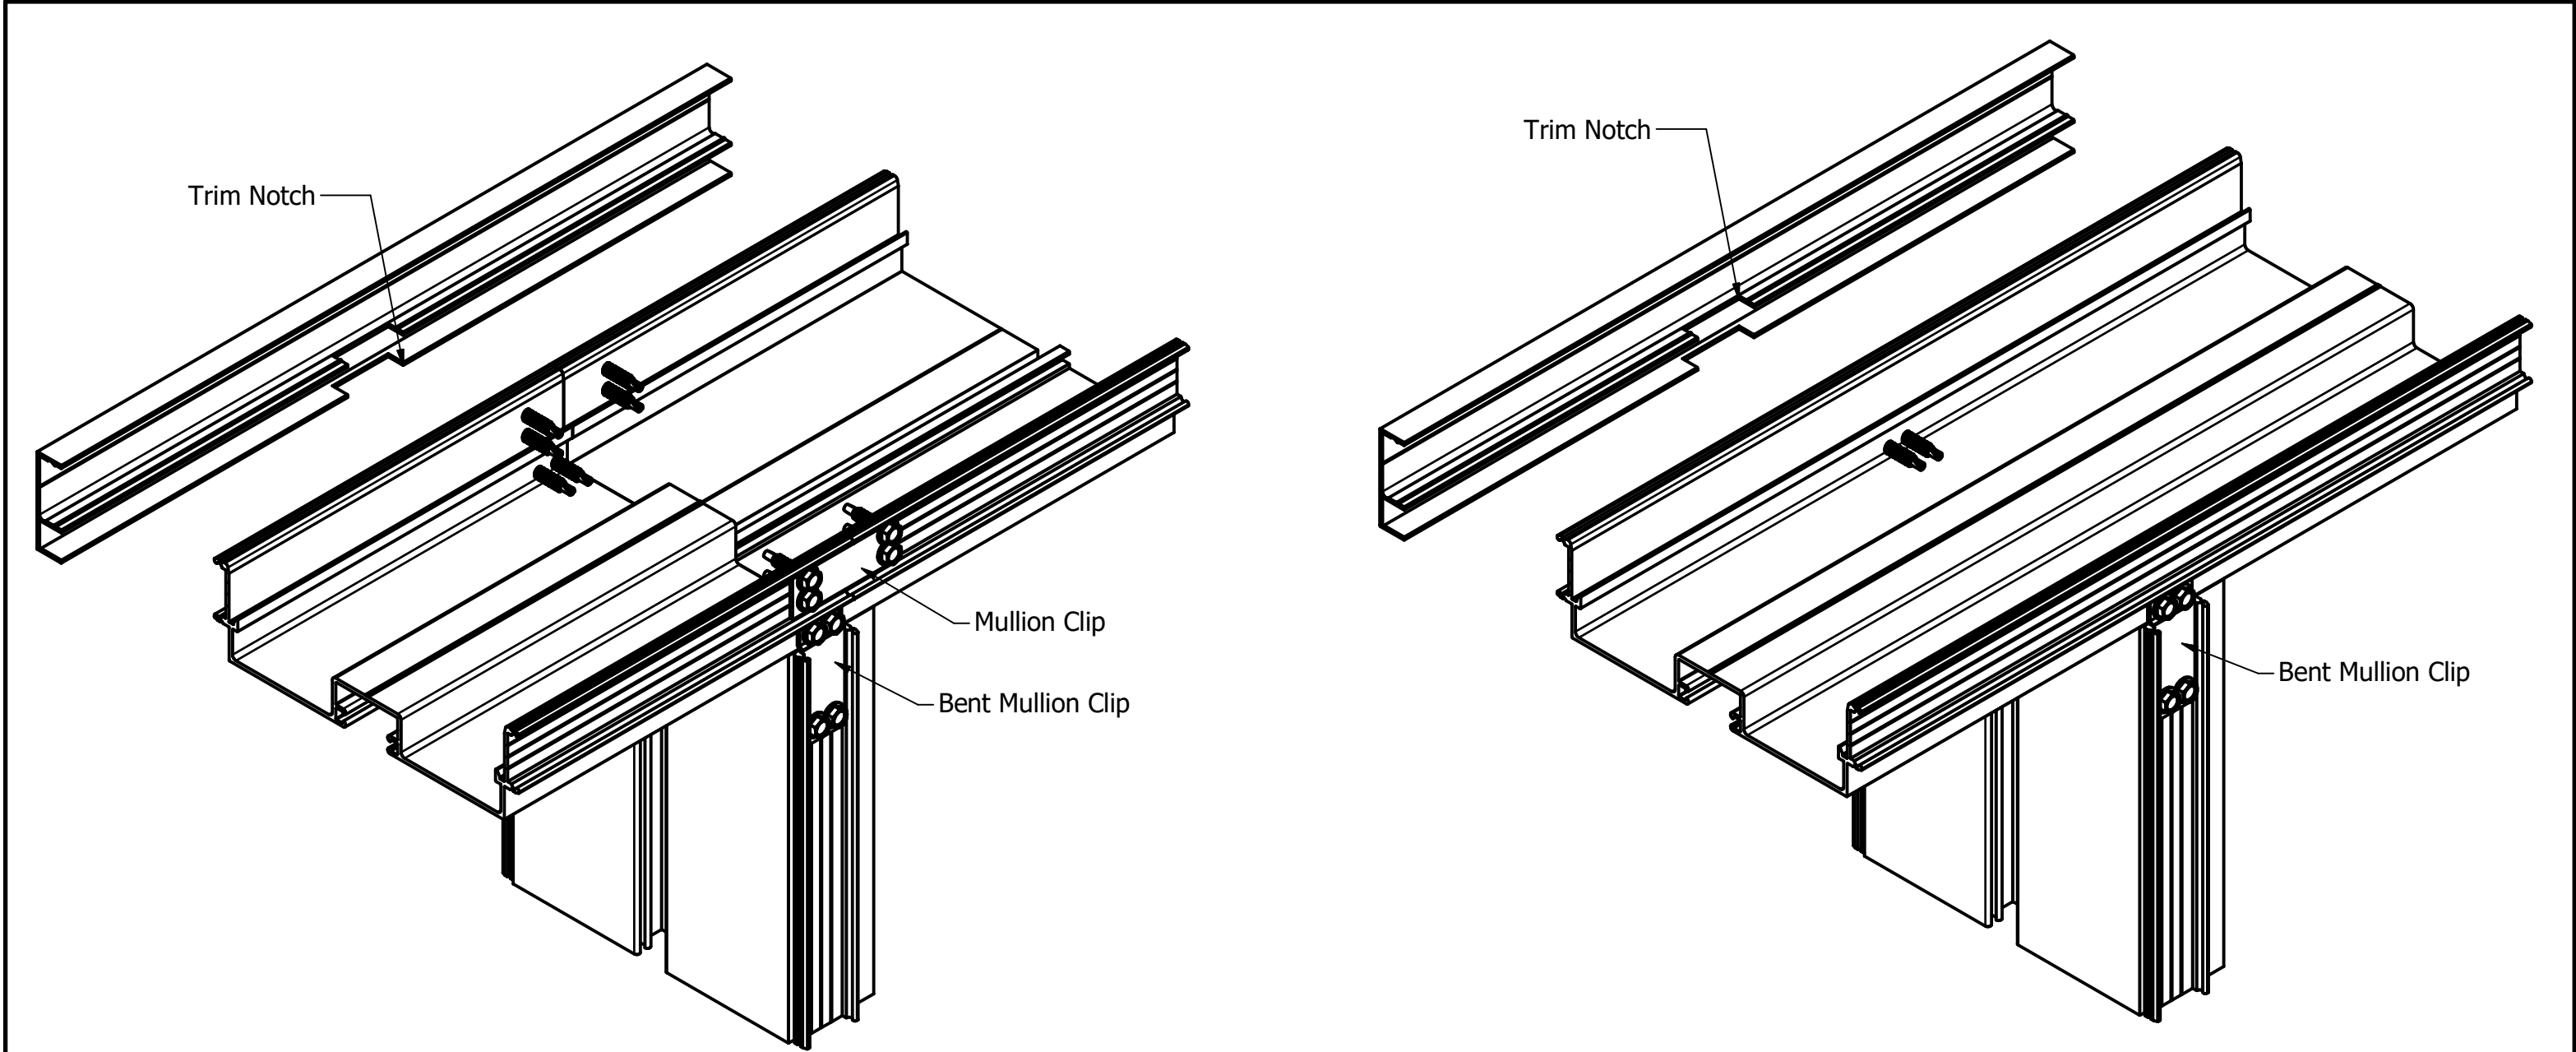


Clip Diagram - C

Clip Diagram - D

<small>CONFIDENTIALITY NOTICE: THIS DRAWING, INCLUDING ANY ATTACHMENTS, IS FOR THE SOLE USE OF THE INTENDED RECIPIENT(S) AND MAY CONTAIN CONFIDENTIAL AND PRIVILEGED INFORMATION. ANY UNAUTHORIZED REVIEW, USE, DISCLOSURE OR DISTRIBUTION IS PROHIBITED. IF YOU ARE NOT THE INTENDED RECIPIENT, PLEASE CONTACT SPECIAL-LITE, INC. AND DESTROY ALL COPIES OF THE ORIGINAL DRAWING.</small>		 Special-Lite® <small>ENGINEERED ARCHITECTURAL SOLUTIONS</small>		<small>860 SOUTH WILLIAMS STREET DECATUR, MICHIGAN 49045 Ph: (800) 821-6531 Fx: (800) 423-7610 www.special-lite.com</small>	
<small>UNLESS OTHERWISE SPECIFIED 0.0" ± 0.060" 0.00" ± 0.030" 0.000" ± 0.010" 0.0000" ± 0.002" ∠ ± 2.0° CORNER RADI 0.015" ALL MACHINED SURFACES TO BE FREE OF BURS</small>		<small>DRAWN</small> Jason Couse	<small>DATE</small> 6/29/2018	<small>TITLE</small> 1.5" Square Trim Clip Diagram	
		<small>CHECKED</small>			
		<small>APPROVED</small>		<small>SIZE</small> B	<small>FILE NAME</small> 487 Clip Drawing (1.5 inch trim).dwg
		<small>MFG</small>		<small>SCALE</small> 1/2	<small>REV</small>
		<small>MATERIAL</small>		<small>PART #</small>	<small>SHEET 3 OF 9</small>

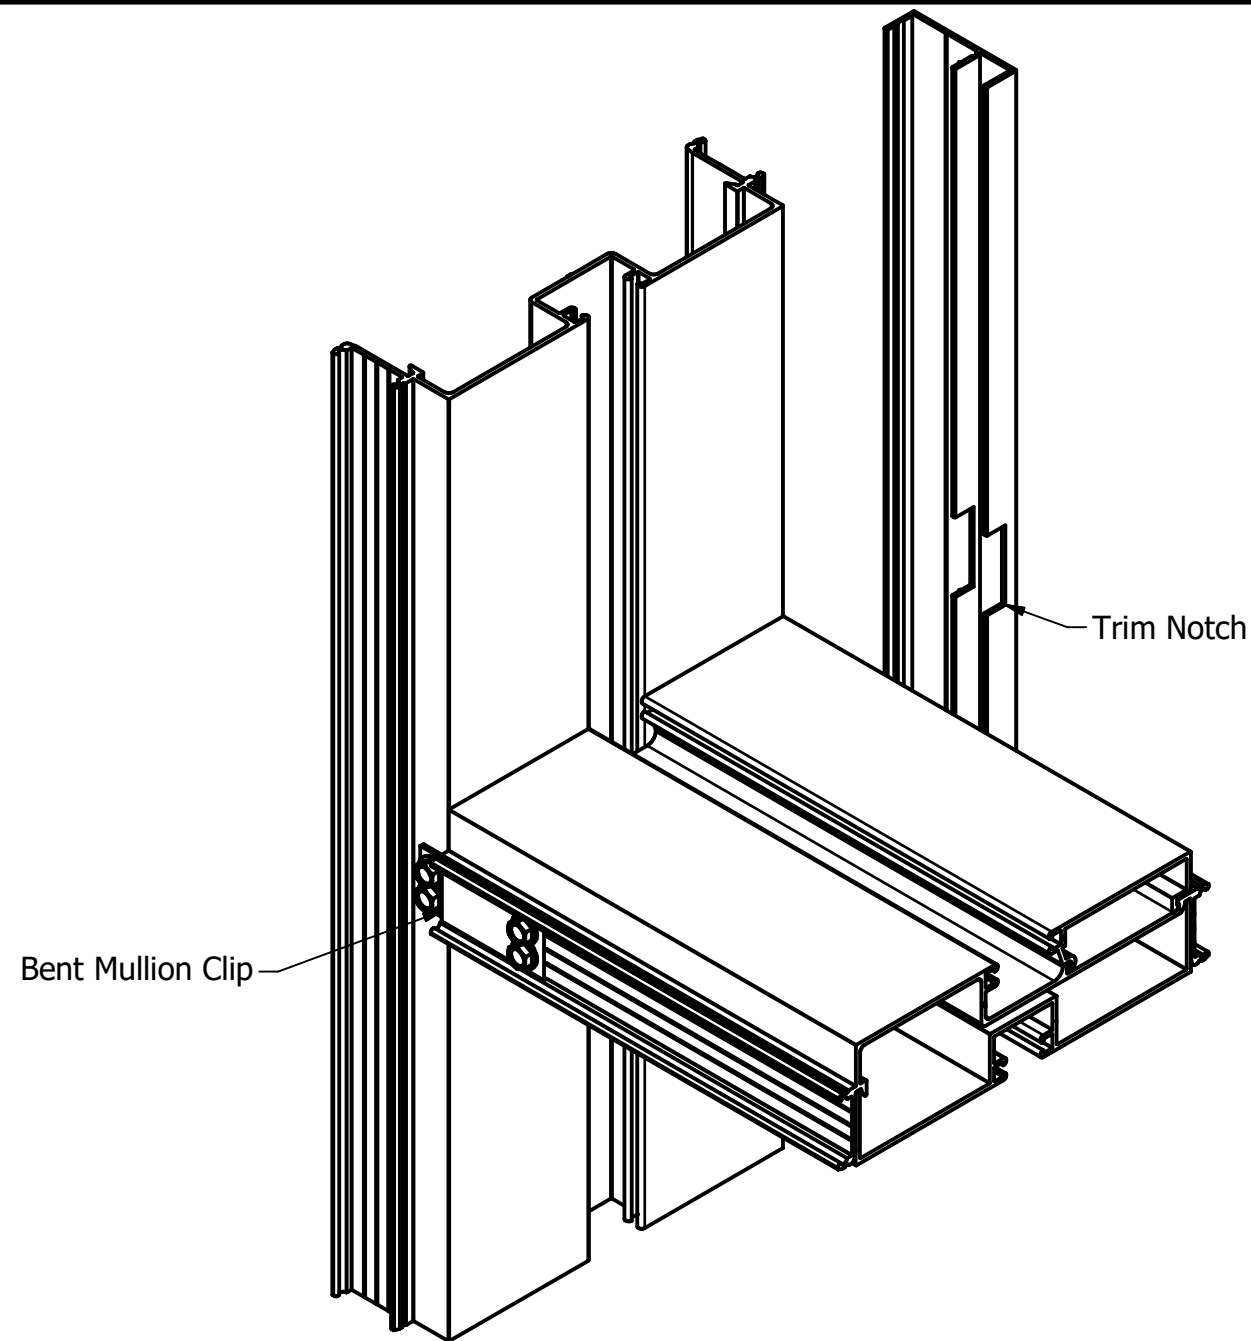

Clip Diagram - F

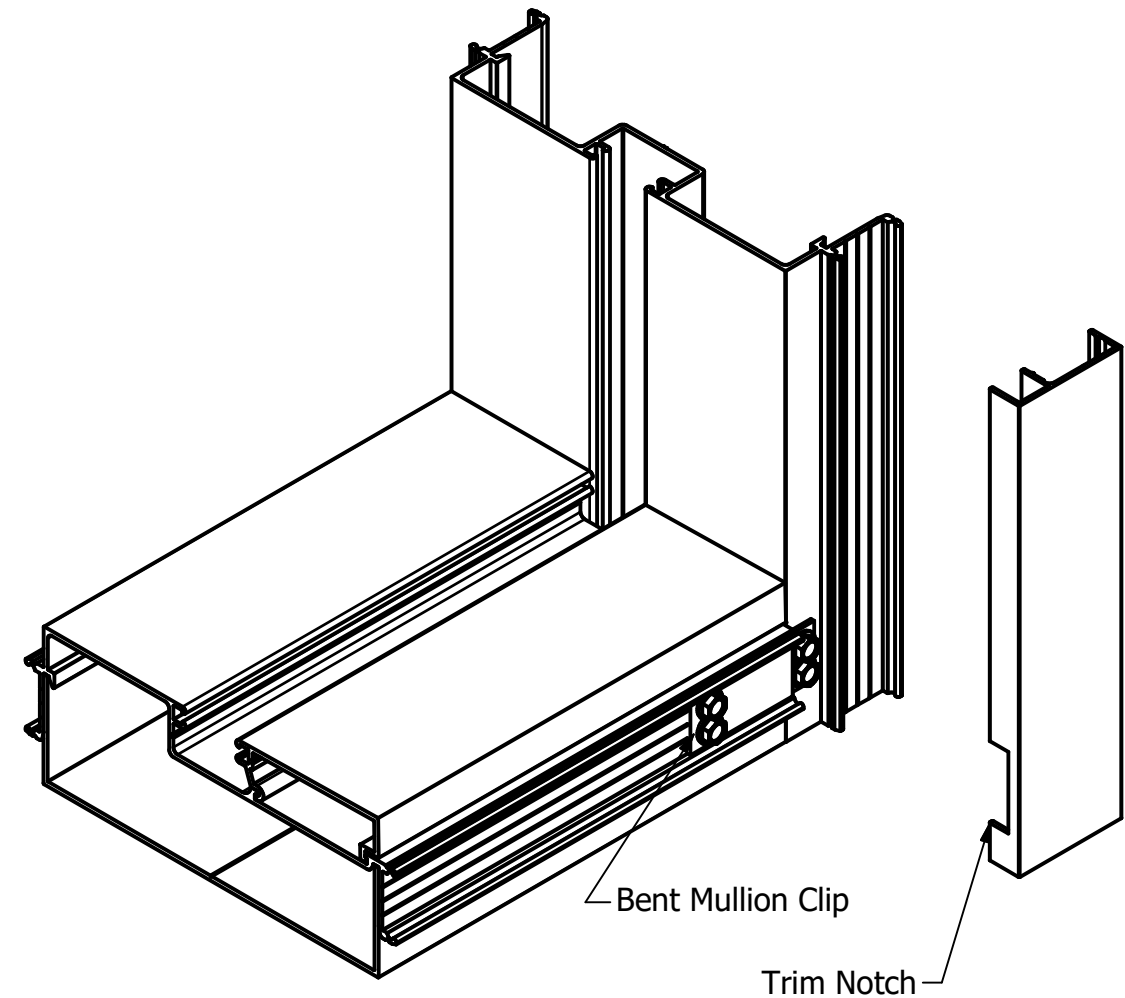

Clip Diagram - G

CONFIDENTIALITY NOTICE: THIS DRAWING, INCLUDING ANY ATTACHMENTS, IS FOR THE SOLE USE OF THE INTENDED RECIPIENT(S) AND MAY CONTAIN CONFIDENTIAL AND PRIVILEGED INFORMATION. ANY UNAUTHORIZED REVIEW, USE, DISCLOSURE OR DISTRIBUTION IS PROHIBITED. IF YOU ARE NOT THE INTENDED RECIPIENT, PLEASE CONTACT SPECIAL-LITE, INC. AND DESTROY ALL COPIES OF THE ORIGINAL DRAWING.

UNLESS OTHERWISE SPECIFIED
 $0.0" \pm 0.060"$
 $0.00" \pm 0.030"$
 $0.000" \pm 0.010"$
 $0.0000" \pm 0.002"$

$\angle \pm 2.0^\circ$
 CORNER RADI 0.015"
 ALL MACHINED SURFACES
 TO BE FREE OF BURS



Special-Lite®

ENGINEERED ARCHITECTURAL SOLUTIONS

860 SOUTH WILLIAMS STREET
 DECATUR, MICHIGAN 49045
 Ph: (800) 821-6531
 Fx: (800) 423-7610
www.special-lite.com

DRAWN
 Jason Couse

6/29/2018

CHECKED

APPROVED

MFG

MATERIAL

TITLE

1.5" Square Trim Clip Diagram

SIZE
 B


FILE NAME
 487 Clip Drawing (1.5 inch trim).dwg

REV


SCALE
 1/2

PART #


SHEET 4 OF 9

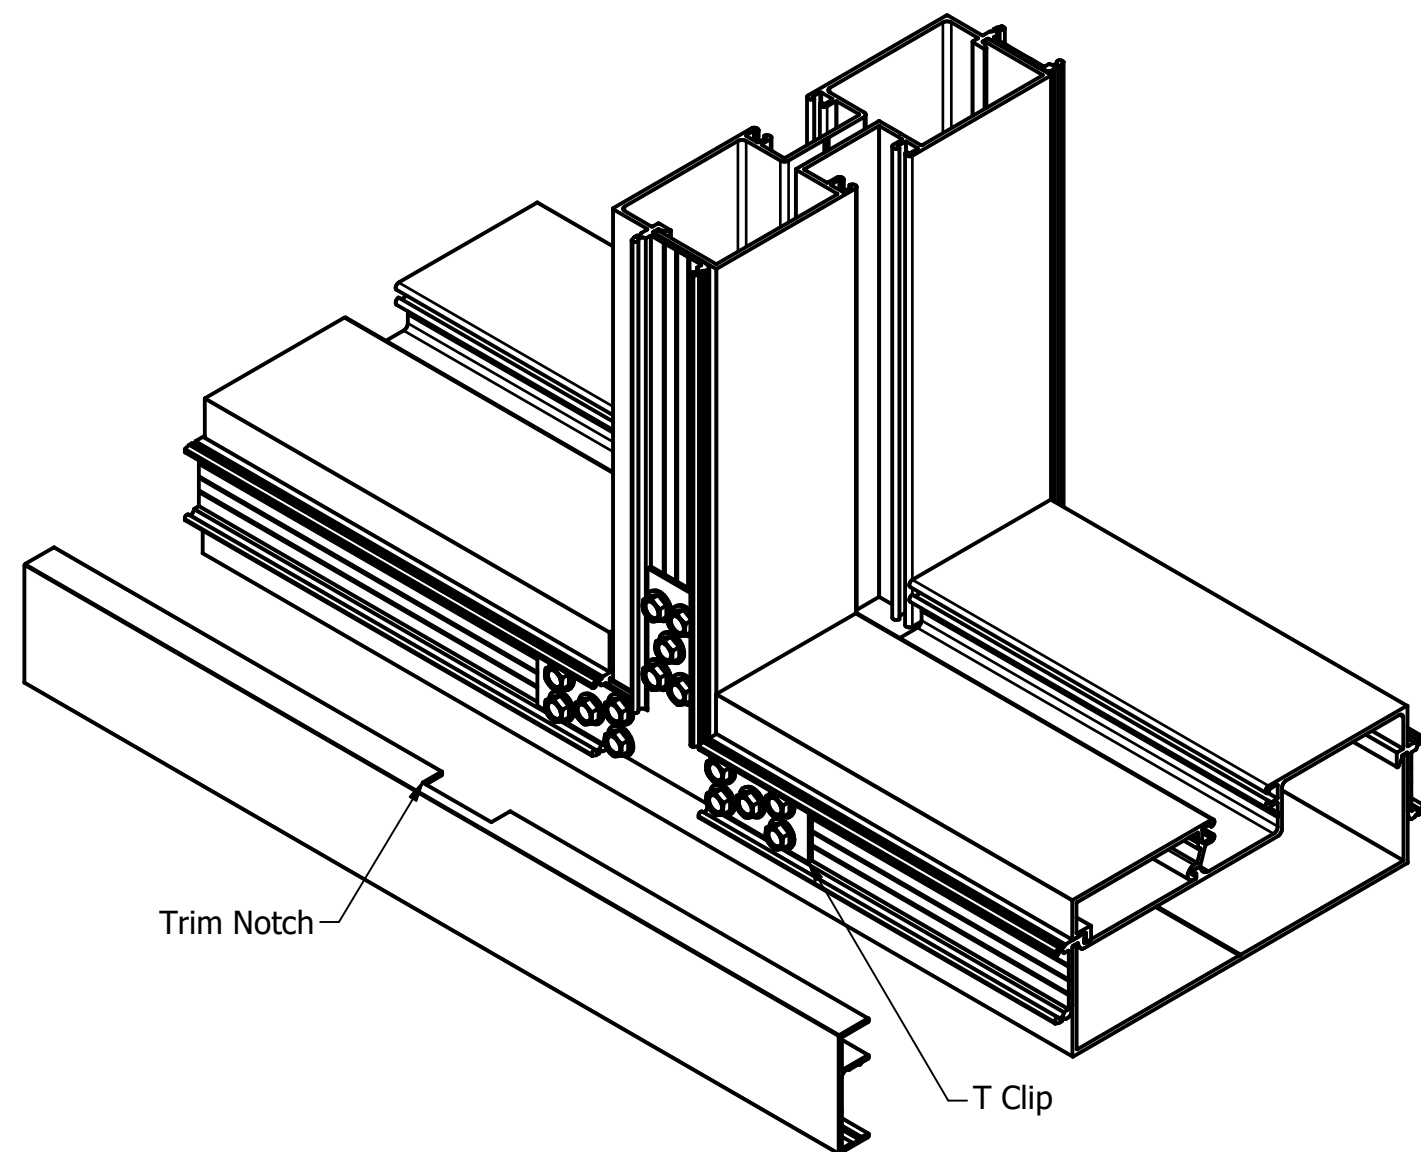


Clip Diagram - H

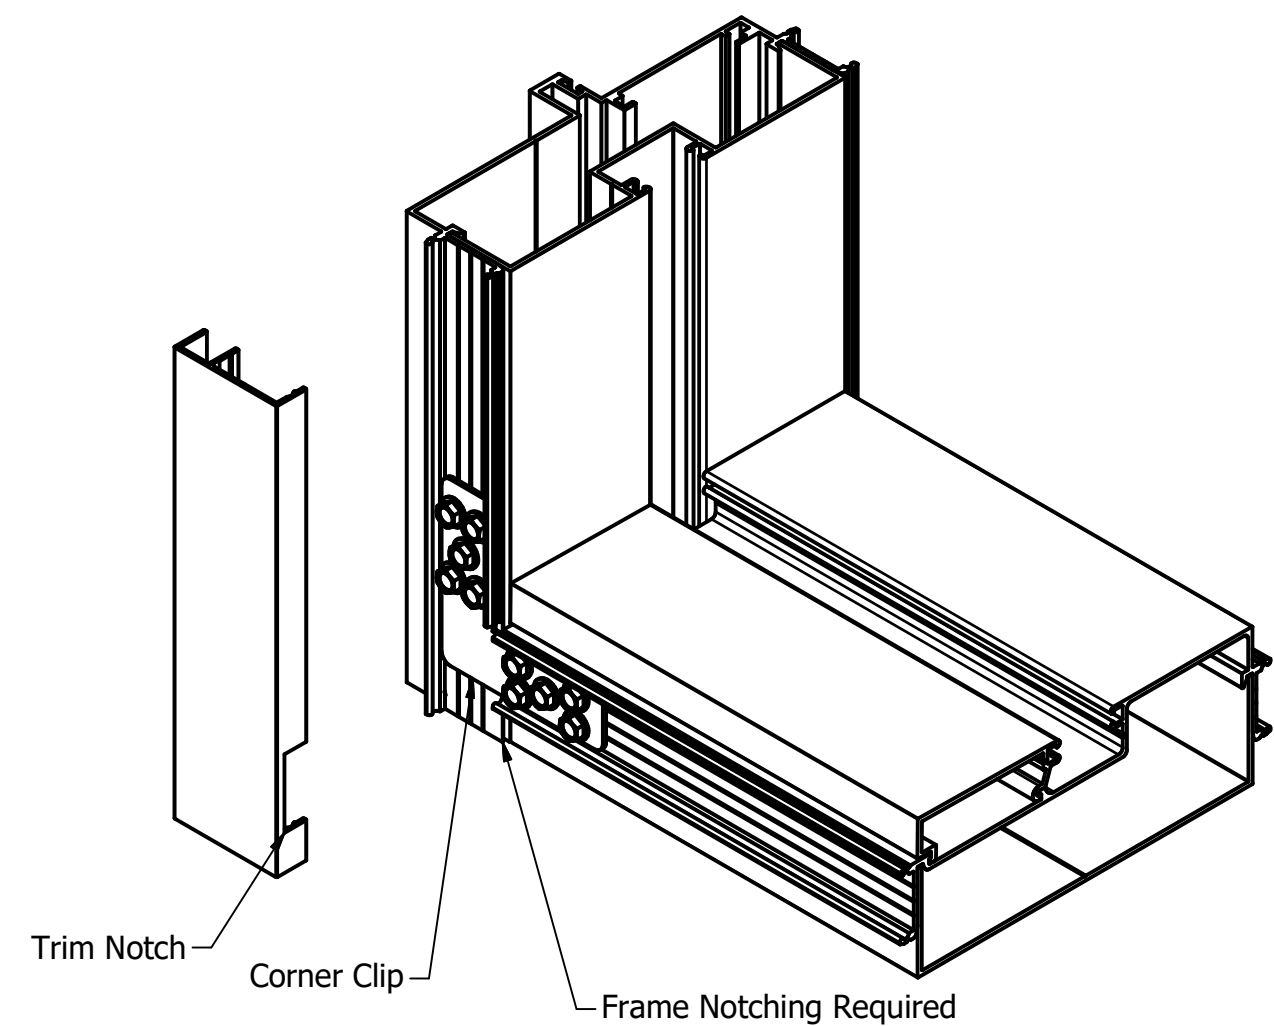


Clip Diagram - I

<small>CONFIDENTIALITY NOTICE: THIS DRAWING, INCLUDING ANY ATTACHMENTS, IS FOR THE SOLE USE OF THE INTENDED RECIPIENT(S) AND MAY CONTAIN CONFIDENTIAL AND PRIVILEGED INFORMATION. ANY UNAUTHORIZED REVIEW, USE, DISCLOSURE OR DISTRIBUTION IS PROHIBITED. IF YOU ARE NOT THE INTENDED RECIPIENT, PLEASE CONTACT SPECIAL-LITE, INC. AND DESTROY ALL COPIES OF THE ORIGINAL DRAWING.</small>		 Special-Lite® <small>ENGINEERED ARCHITECTURAL SOLUTIONS</small>		860 SOUTH WILLIAMS STREET DECATUR, MICHIGAN 49045 Ph: (800) 821-6531 Fx: (800) 423-7610 www.special-lite.com	
UNLESS OTHERWISE SPECIFIED 0.0" ± 0.060" 0.00" ± 0.030" 0.000" ± 0.010" 0.0000" ± 0.002" ∠ ± 2.0° CORNER RADI 0.015" ALL MACHINED SURFACES TO BE FREE OF BURRS		DRAWN Jason Couse	6/29/2018	TITLE 1.5" Square Trim Clip Diagram	
		CHECKED		SIZE	FILE NAME
		APPROVED		B	487 Clip Drawing (1.5 inch trim).dwg
		MFG		SCALE	1/2
		MATERIAL		PART #	
				SHEET 5 OF 9	

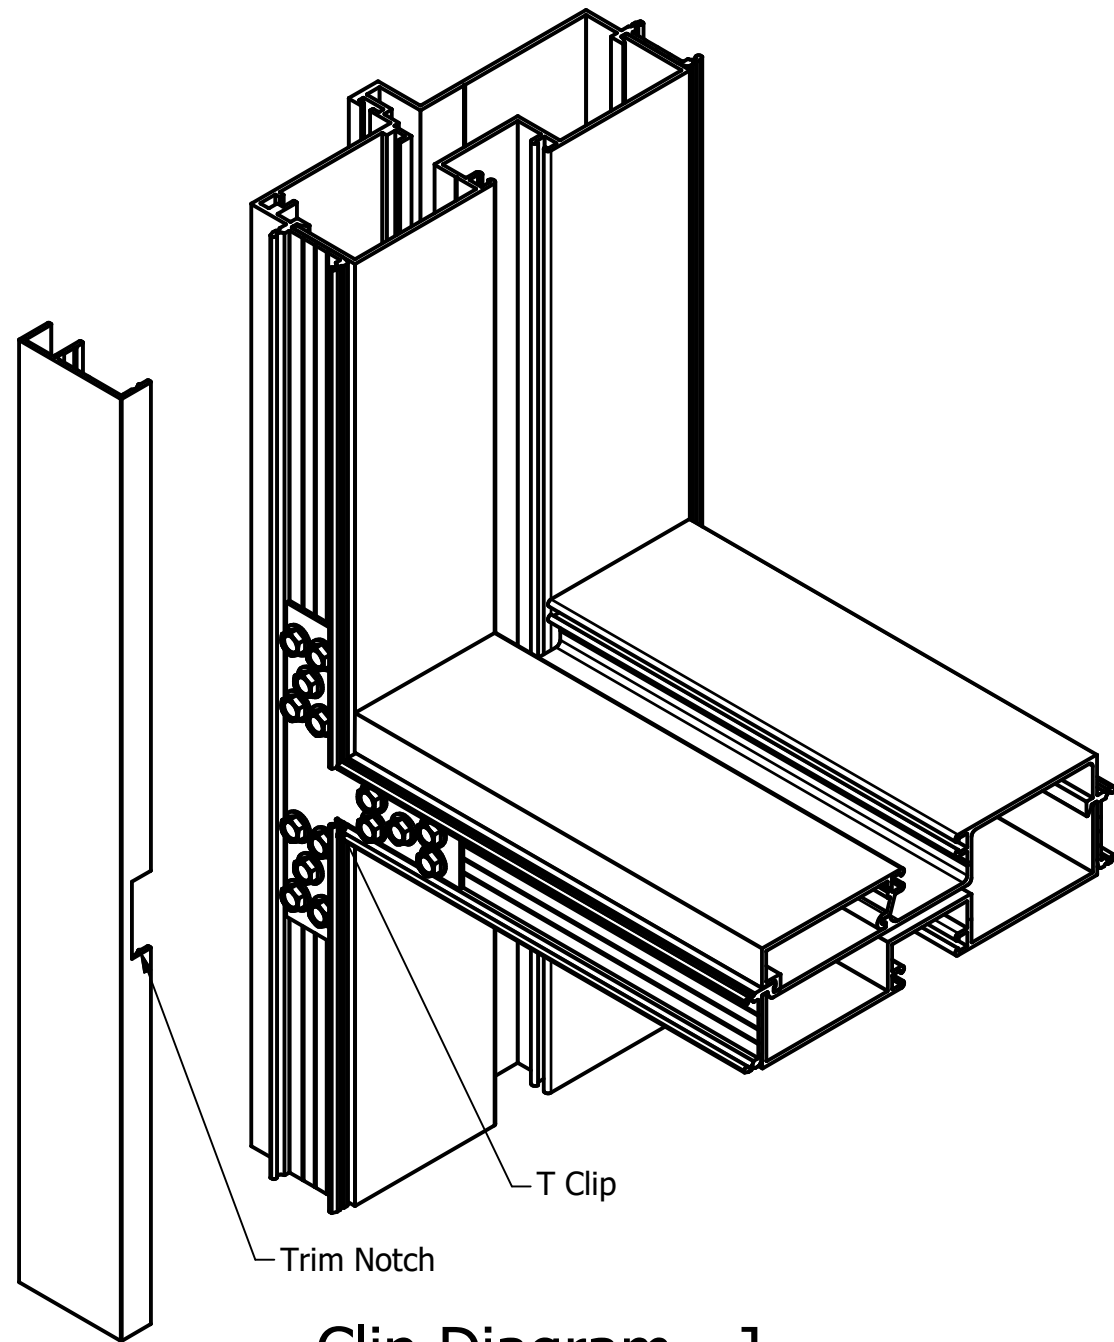

Clip Diagram - J

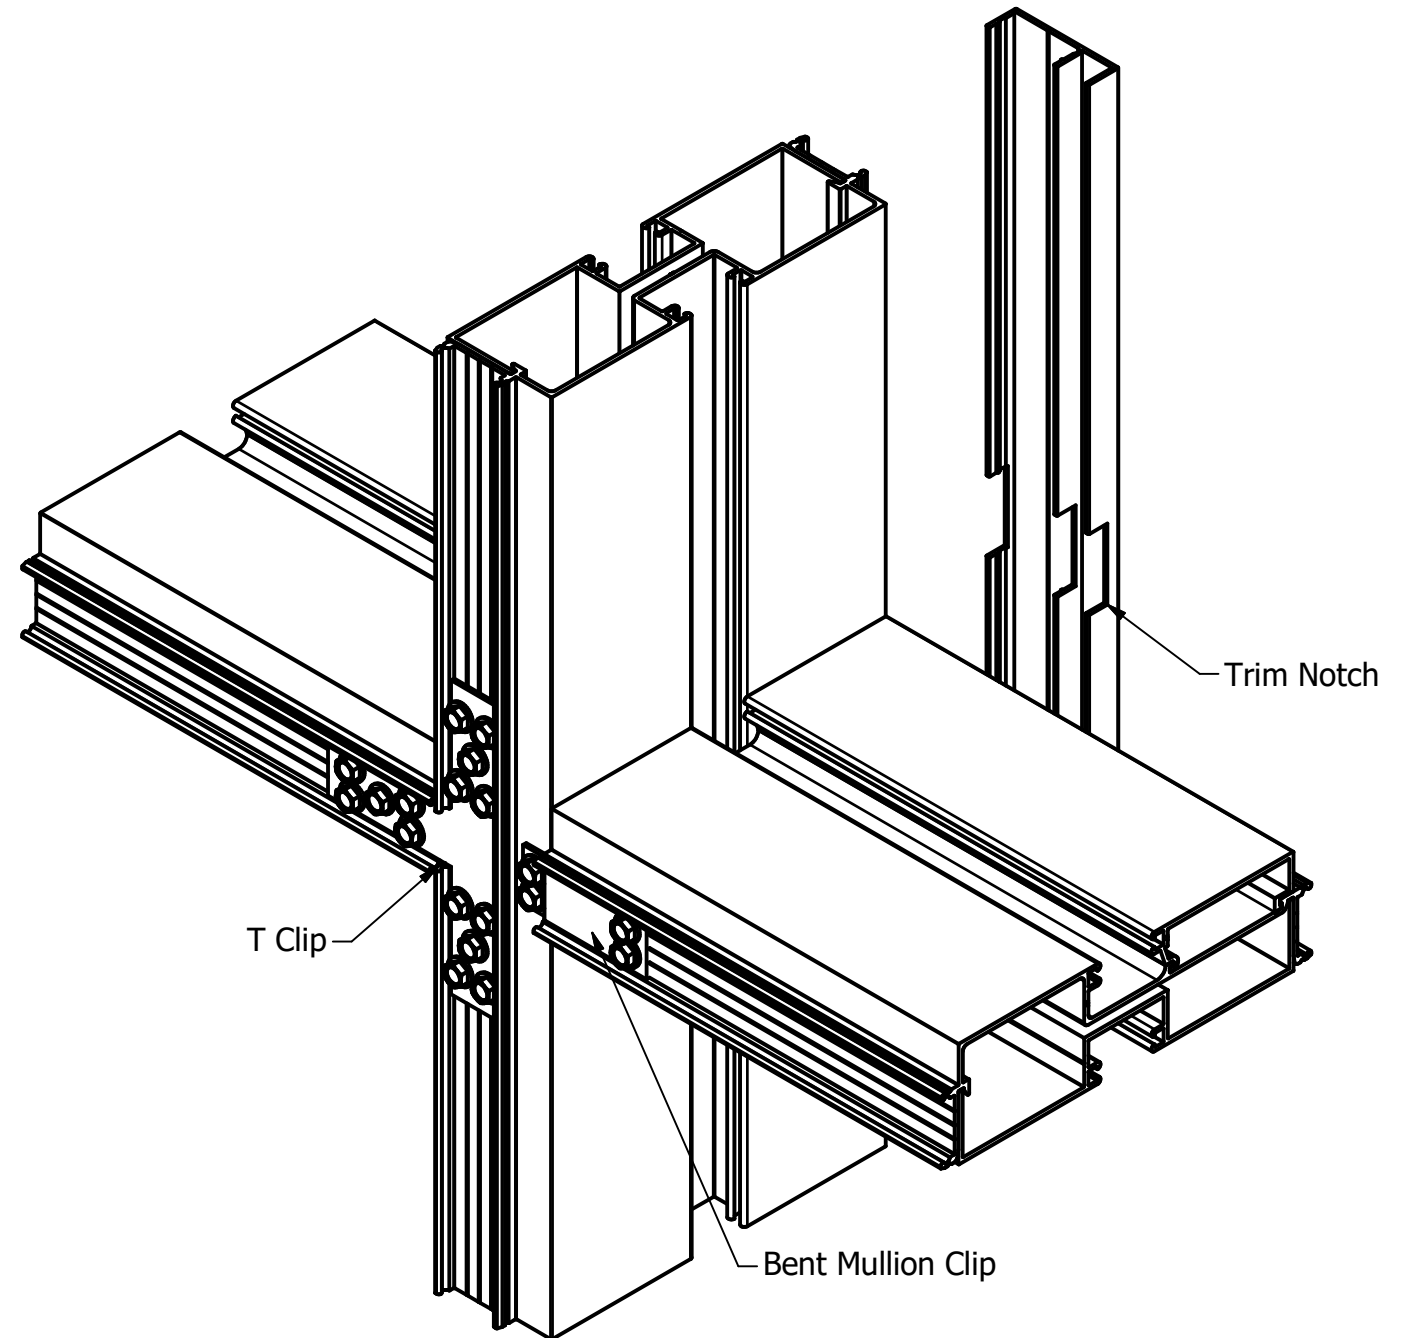

Clip Diagram - K

CONFIDENTIALITY NOTICE: THIS DRAWING, INCLUDING ANY ATTACHMENTS, IS FOR THE SOLE USE OF THE INTENDED RECIPIENT(S) AND MAY CONTAIN CONFIDENTIAL AND PRIVILEGED INFORMATION. ANY UNAUTHORIZED REVIEW, USE, DISCLOSURE OR DISTRIBUTION IS PROHIBITED. IF YOU ARE NOT THE INTENDED RECIPIENT, PLEASE CONTACT SPECIAL-LITE, INC. AND DESTROY ALL COPIES OF THE ORIGINAL DRAWING.

UNLESS OTHERWISE SPECIFIED
 $0.0" \pm 0.060"$
 $0.00" \pm 0.030"$
 $0.000" \pm 0.010"$
 $0.0000" \pm 0.002"$

$\angle \pm 2.0^\circ$
 CORNER RADI 0.015"
 ALL MACHINED SURFACES
 TO BE FREE OF BURS



Special-Lite®

ENGINEERED ARCHITECTURAL SOLUTIONS

860 SOUTH WILLIAMS STREET
 DECATUR, MICHIGAN 49045
 Ph: (800) 821-6531
 Fx: (800) 423-7610
www.special-lite.com

DRAWN
 Jason Couse
 CHECKED

6/29/2018

APPROVED

MFG

MATERIAL

TITLE

1.5" Square Trim Clip Diagram

SIZE
 B

FILE NAME
 487 Clip Drawing (1.5 inch trim).dwg


REV

SCALE


1/2

PART #

SHEET 6 OF 9

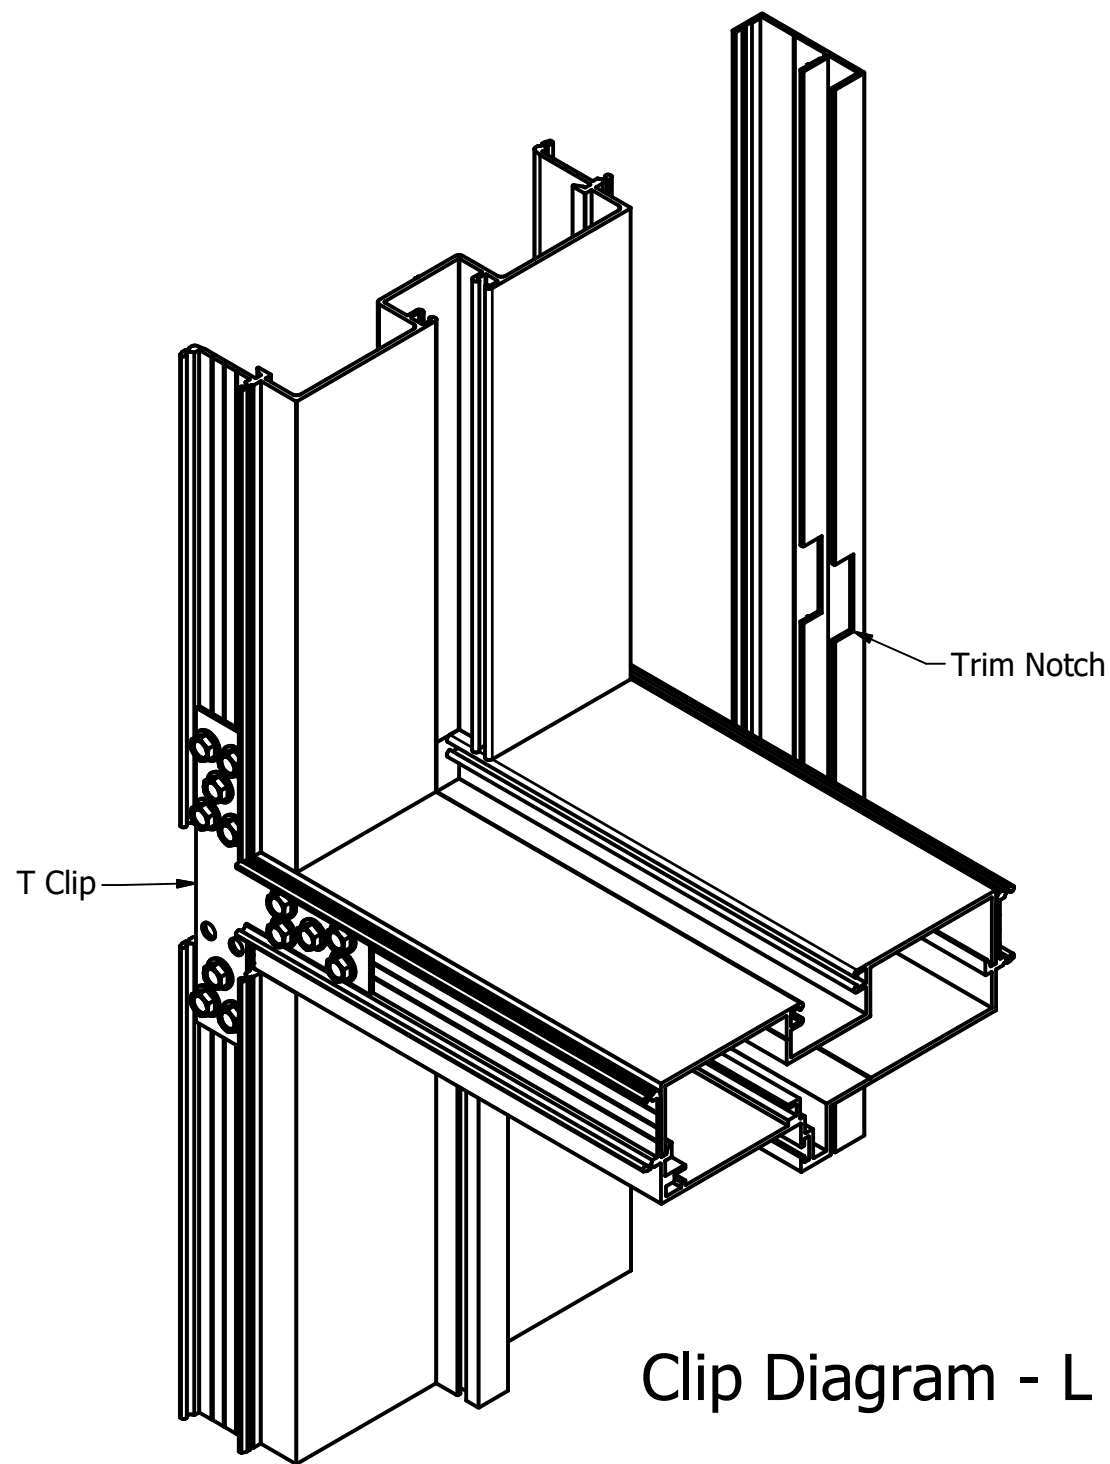

Clip Diagram - L

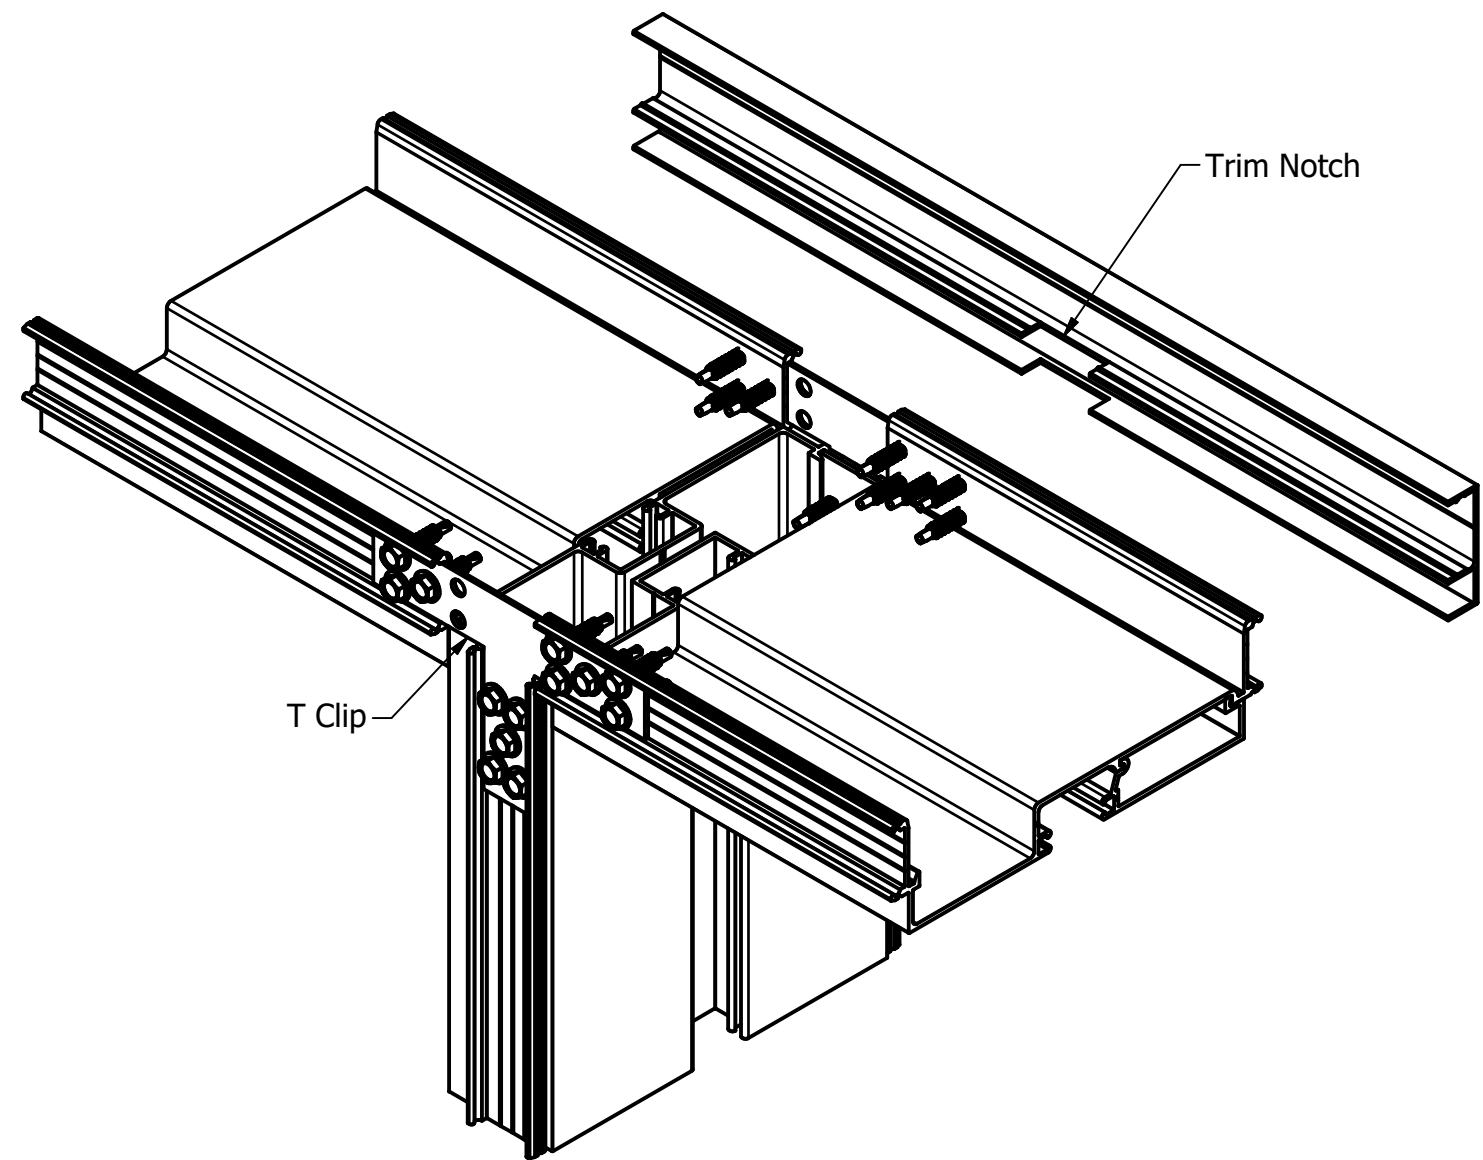

Clip Diagram - M

CONFIDENTIALITY NOTICE: THIS DRAWING, INCLUDING ANY ATTACHMENTS, IS FOR THE SOLE USE OF THE INTENDED RECIPIENT(S) AND MAY CONTAIN CONFIDENTIAL AND PRIVILEGED INFORMATION. ANY UNAUTHORIZED REVIEW, USE, DISCLOSURE OR DISTRIBUTION IS PROHIBITED. IF YOU ARE NOT THE INTENDED RECIPIENT, PLEASE CONTACT SPECIAL-LITE, INC. AND DESTROY ALL COPIES OF THE ORIGINAL DRAWING.

UNLESS OTHERWISE SPECIFIED
 0.0" ± 0.060"
 0.00" ± 0.030"
 0.000" ± 0.010"
 0.0000" ± 0.002"
 ∠ ± 2.0°
 CORNER RADI 0.015"
 ALL MACHINED SURFACES
 TO BE FREE OF BURRS




Special-Lite®


ENGINEERED ARCHITECTURAL SOLUTIONS

860 SOUTH WILLIAMS STREET
 DECATUR, MICHIGAN 49045
 Ph: (800) 821-6531
 Fx: (800) 423-7610
 www.special-lite.com

DRAWN Jason Couse	6/29/2018	TITLE 1.5" Square Trim Clip Diagram		
CHECKED		SIZE B	FILE NAME 487 Clip Drawing (1.5 inch trim).dwg	REV
APPROVED		SCALE 1/2	PART #	
MFG		SHEET 7 OF 9		
MATERIAL				

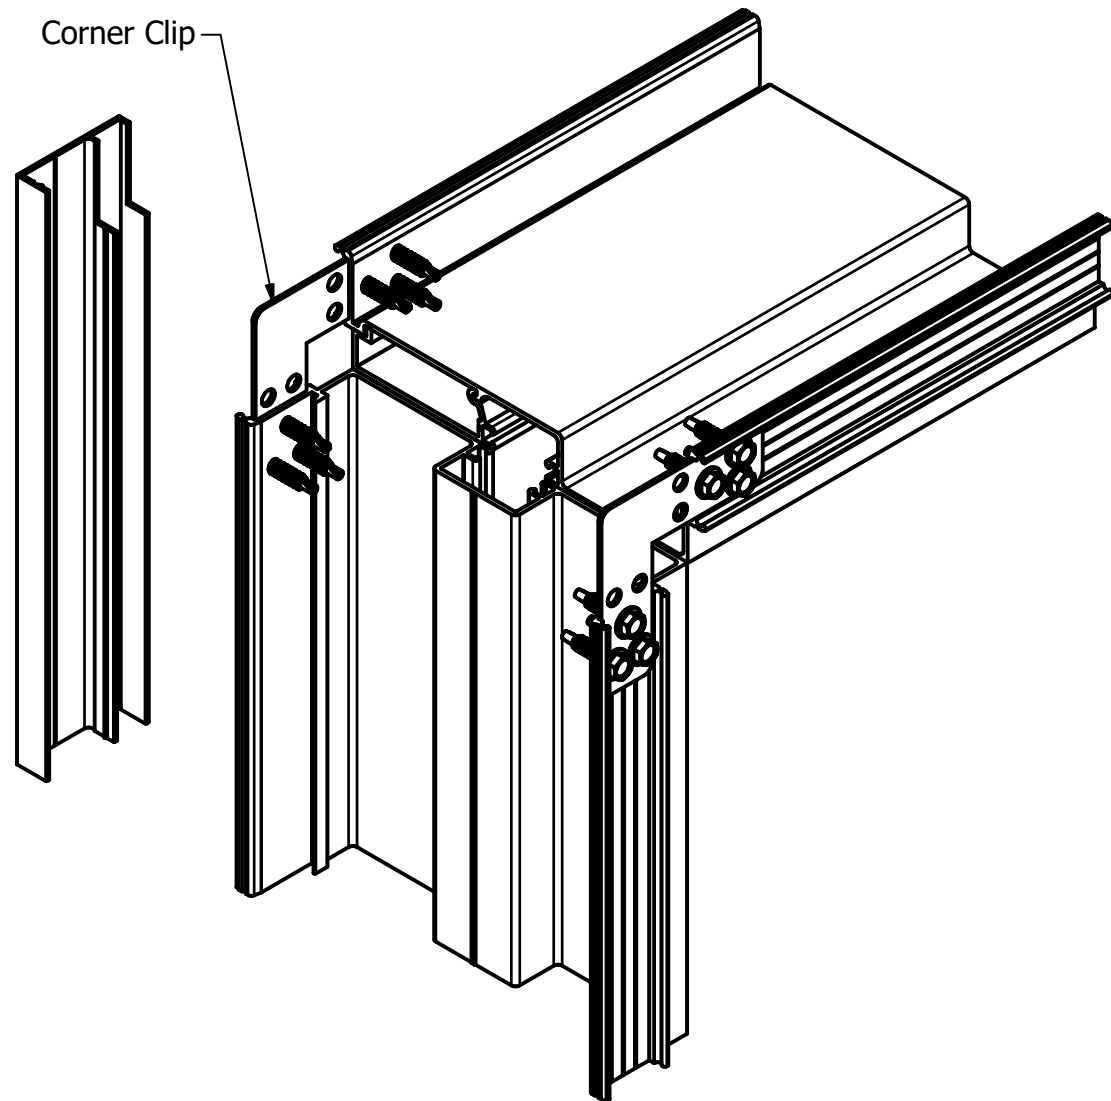

Clip Diagram - O

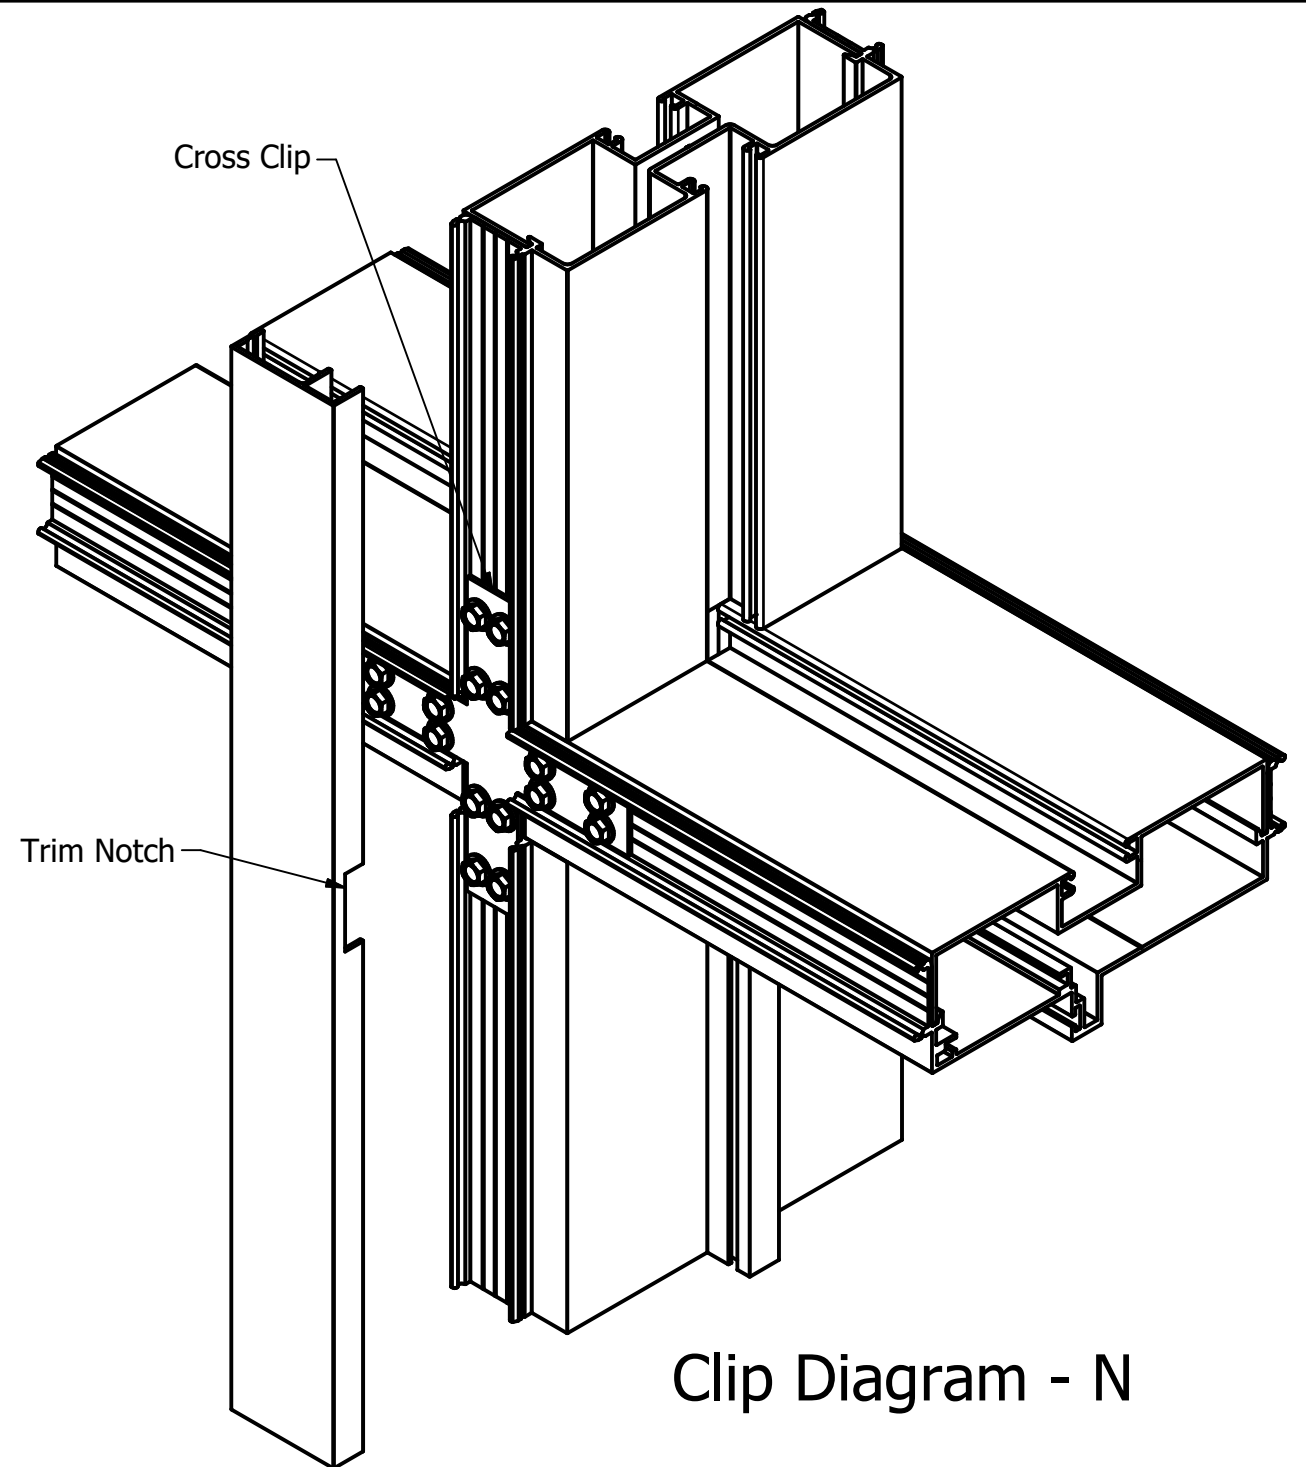

Clip Diagram - N

CONFIDENTIALITY NOTICE: THIS DRAWING, INCLUDING ANY ATTACHMENTS, IS FOR THE SOLE USE OF THE INTENDED RECIPIENT(S) AND MAY CONTAIN CONFIDENTIAL AND PRIVILEGED INFORMATION. ANY UNAUTHORIZED REVIEW, USE, DISCLOSURE OR DISTRIBUTION IS PROHIBITED. IF YOU ARE NOT THE INTENDED RECIPIENT, PLEASE CONTACT SPECIAL-LITE, INC. AND DESTROY ALL COPIES OF THE ORIGINAL DRAWING.

UNLESS OTHERWISE SPECIFIED
 $0.0" \pm 0.060"$
 $0.00" \pm 0.030"$
 $0.000" \pm 0.010"$
 $0.0000" \pm 0.002"$
 $\angle \pm 2.0^\circ$
 CORNER RADI 0.015"
 ALL MACHINED SURFACES
 TO BE FREE OF BURRS




Special-Lite®


ENGINEERED ARCHITECTURAL SOLUTIONS

860 SOUTH WILLIAMS STREET
 DECATUR, MICHIGAN 49045
 Ph: (800) 821-6531
 Fx: (800) 423-7610
www.special-lite.com


DRAWN Jason Couse	6/29/2018	TITLE 1.5" Square Trim Clip Diagram		
CHECKED		SIZE B	FILE NAME 487 Clip Drawing (1.5 inch trim).dwg	REV
APPROVED		SCALE 1/2	PART #	
MFG		SHEET 8 OF 9		
MATERIAL				

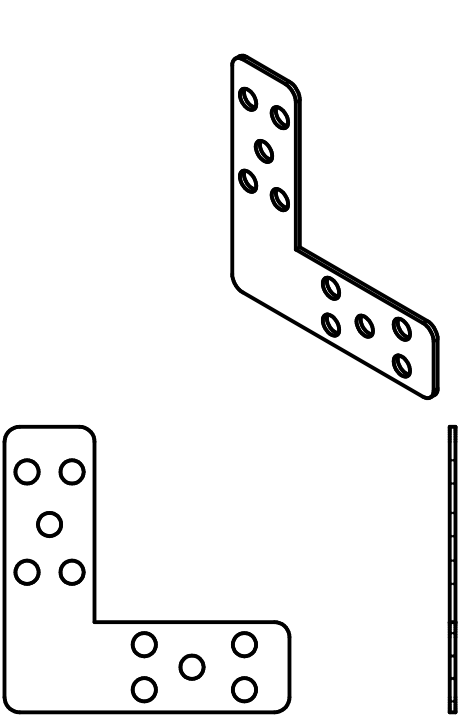


Corner Clip

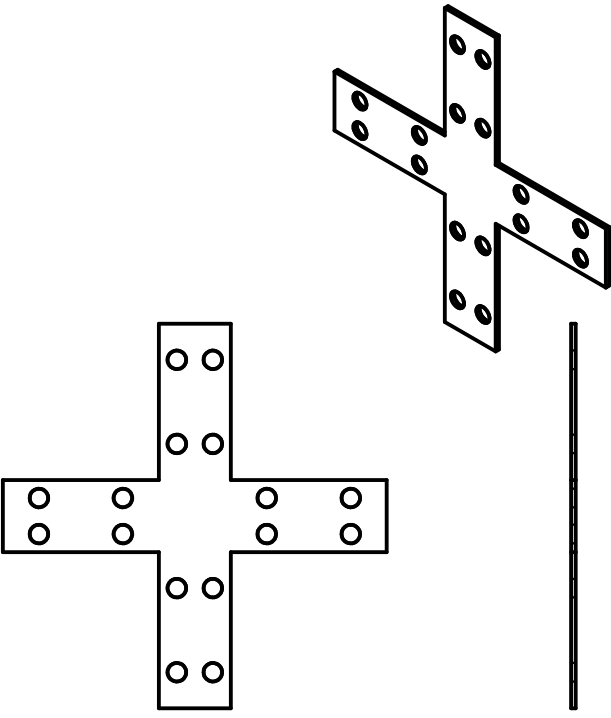


Cross Clip

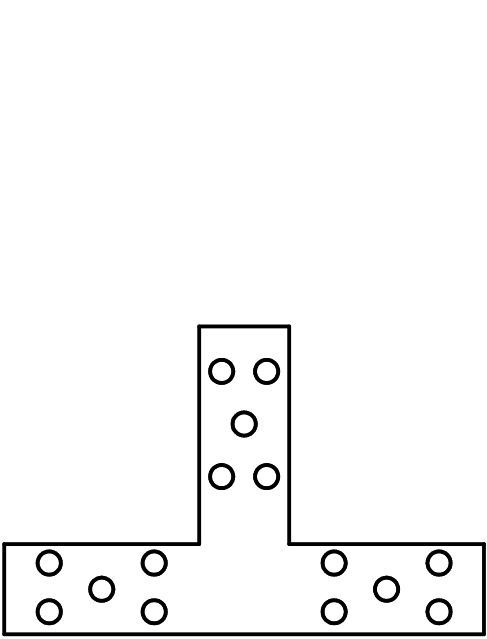

T Clip

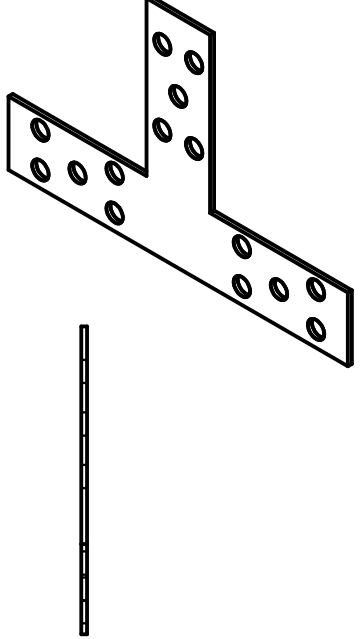

Mullion Clip

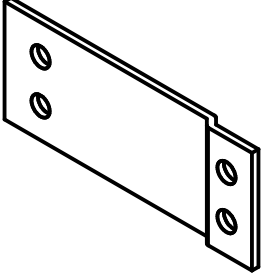

Bent Mullion Clip

CONFIDENTIALITY NOTICE: THIS DRAWING, INCLUDING ANY ATTACHMENTS, IS FOR THE SOLE USE OF THE INTENDED RECIPIENT(S) AND MAY CONTAIN CONFIDENTIAL AND PRIVILEGED INFORMATION. ANY UNAUTHORIZED REVIEW, USE, DISCLOSURE OR DISTRIBUTION IS PROHIBITED. IF YOU ARE NOT THE INTENDED RECIPIENT, PLEASE CONTACT SPECIAL-LITE, INC. AND DESTROY ALL COPIES OF THE ORIGINAL DRAWING.

UNLESS OTHERWISE SPECIFIED
0.0" ± 0.060"
0.00" ± 0.030"
0.000" ± 0.010"
0.0000" ± 0.002"
∠ ± 2.0°
CORNER RADI 0.015"
ALL MACHINED SURFACES
TO BE FREE OF BURRS



Special-Lite®

ENGINEERED ARCHITECTURAL SOLUTIONS

860 SOUTH WILLIAMS STREET
DECATUR, MICHIGAN 49045
Ph: (800) 821-6531
Fx: (800) 423-7610
www.special-lite.com

DRAWN Jason Couse	6/29/2018	TITLE <h1>Clips</h1>		
CHECKED				
APPROVED		SIZE B	FILE NAME 487 Clip Drawing (1.5 inch trim).dwg	REV
MFG		SCALE .625	PART #	
MATERIAL Steel, Galvanized				SHEET 9 OF 9