


SPECIAL-LITE, INC.
 860 South Williams Street
 DECATUR, MI 49045
 special-lite.com

DWG NO
Omega Clip Configurations

SIZE B	DRAWN BY	REV A	SHEET 1 OF 10
------------------	----------	-----------------	----------------------


Clip Diagram - A (Miter)

Corner Clip

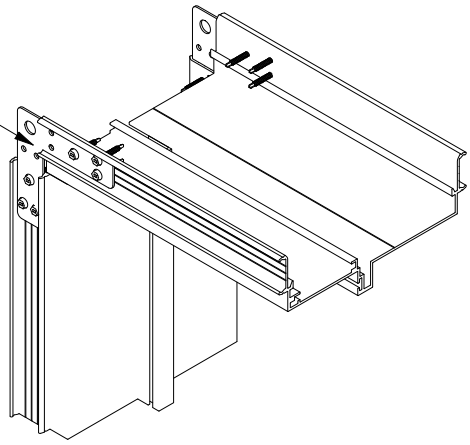


1" Trim

Corner Clip

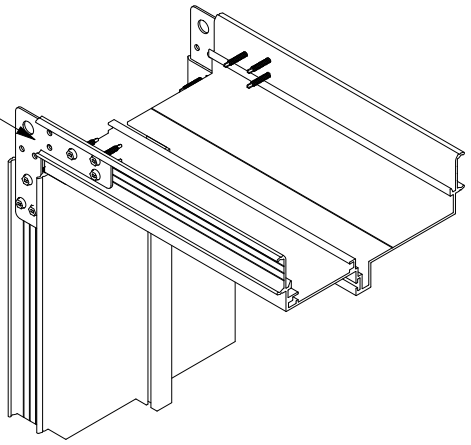

1.5" Trim


Corner Clip

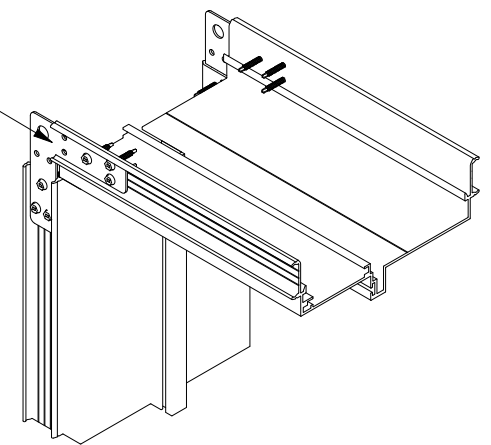

2" Trim

Clip Diagram - A (Square)


Corner Clip

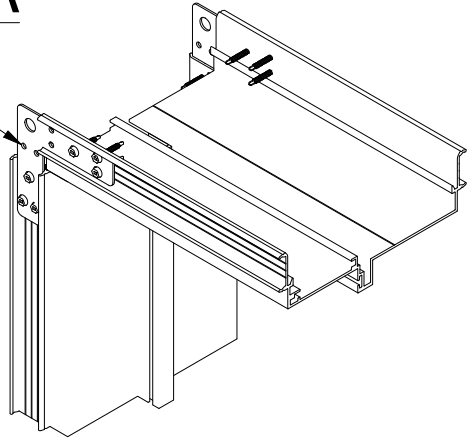

1" Trim

Trim Notch


Corner Clip

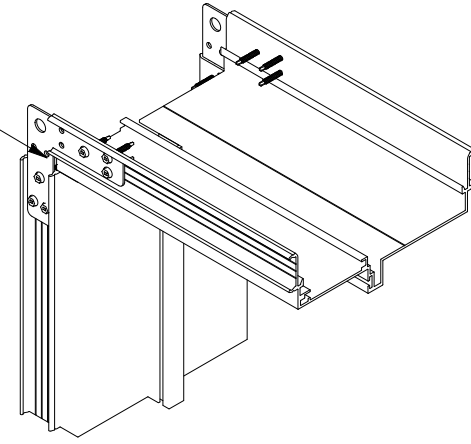

1.5" Trim

Trim Notch

Corner Clip

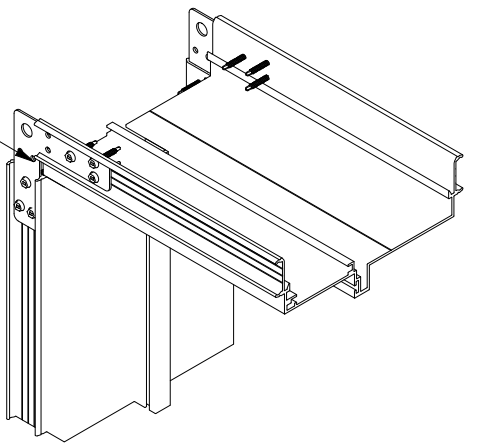

2" Trim

Trim Notch




SPECIAL-LITE, INC.
860 South Williams Street
DECATUR, MI 49045
special-lite.com


DWG NO
Omega Clip Configurations

SIZE B	DRAWN BY B. Schneider	10/20/2024	REV A	SHEET 2 OF 10
------------------	--------------------------	------------	-----------------	----------------------

Clip Diagram - B (Miter)

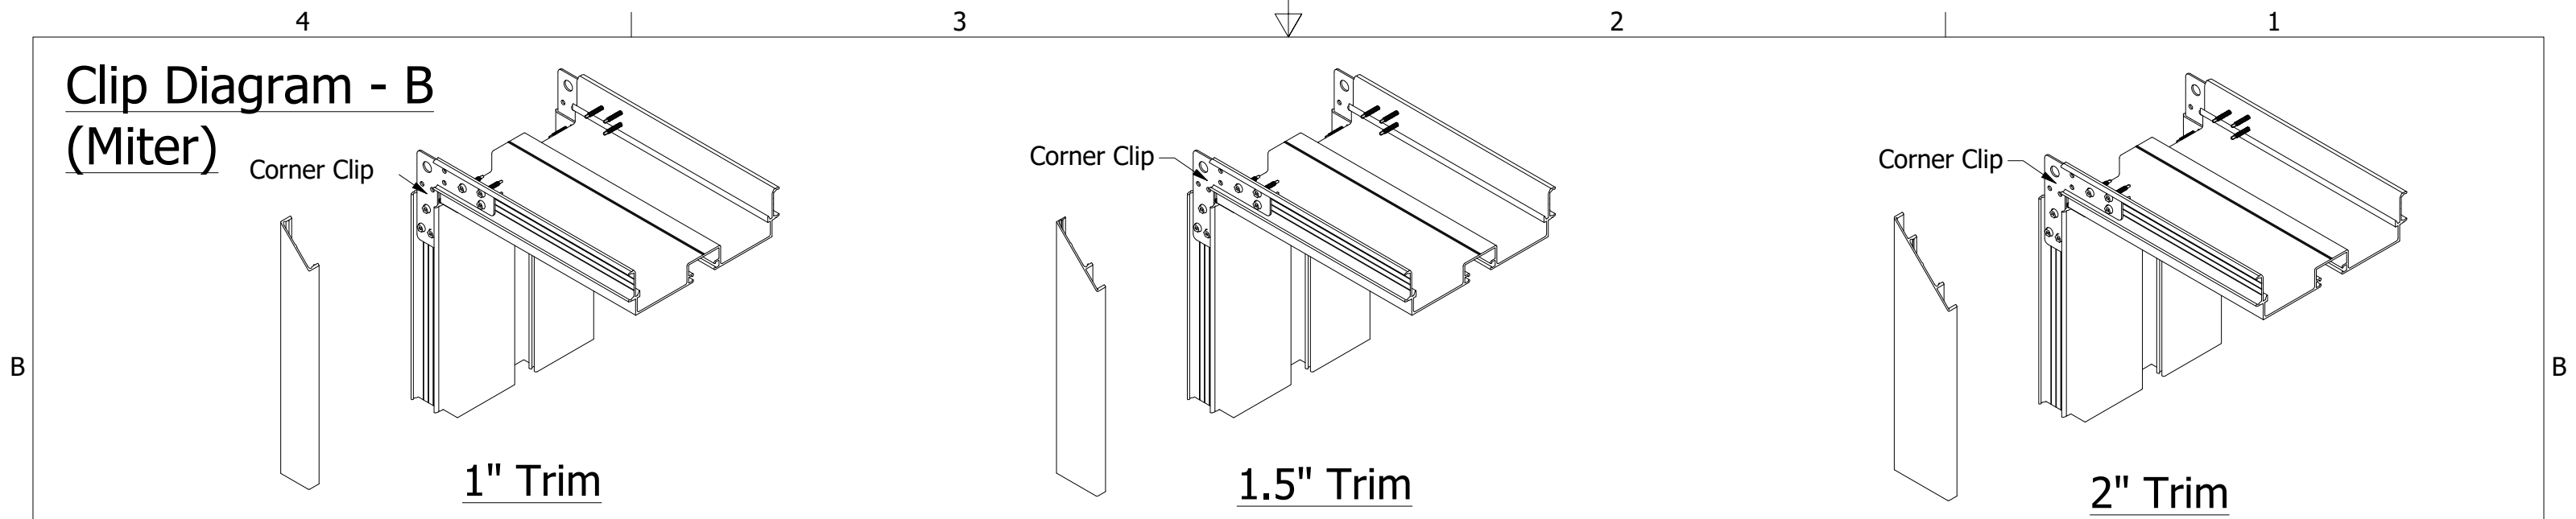

Clip Diagram - B (Square)



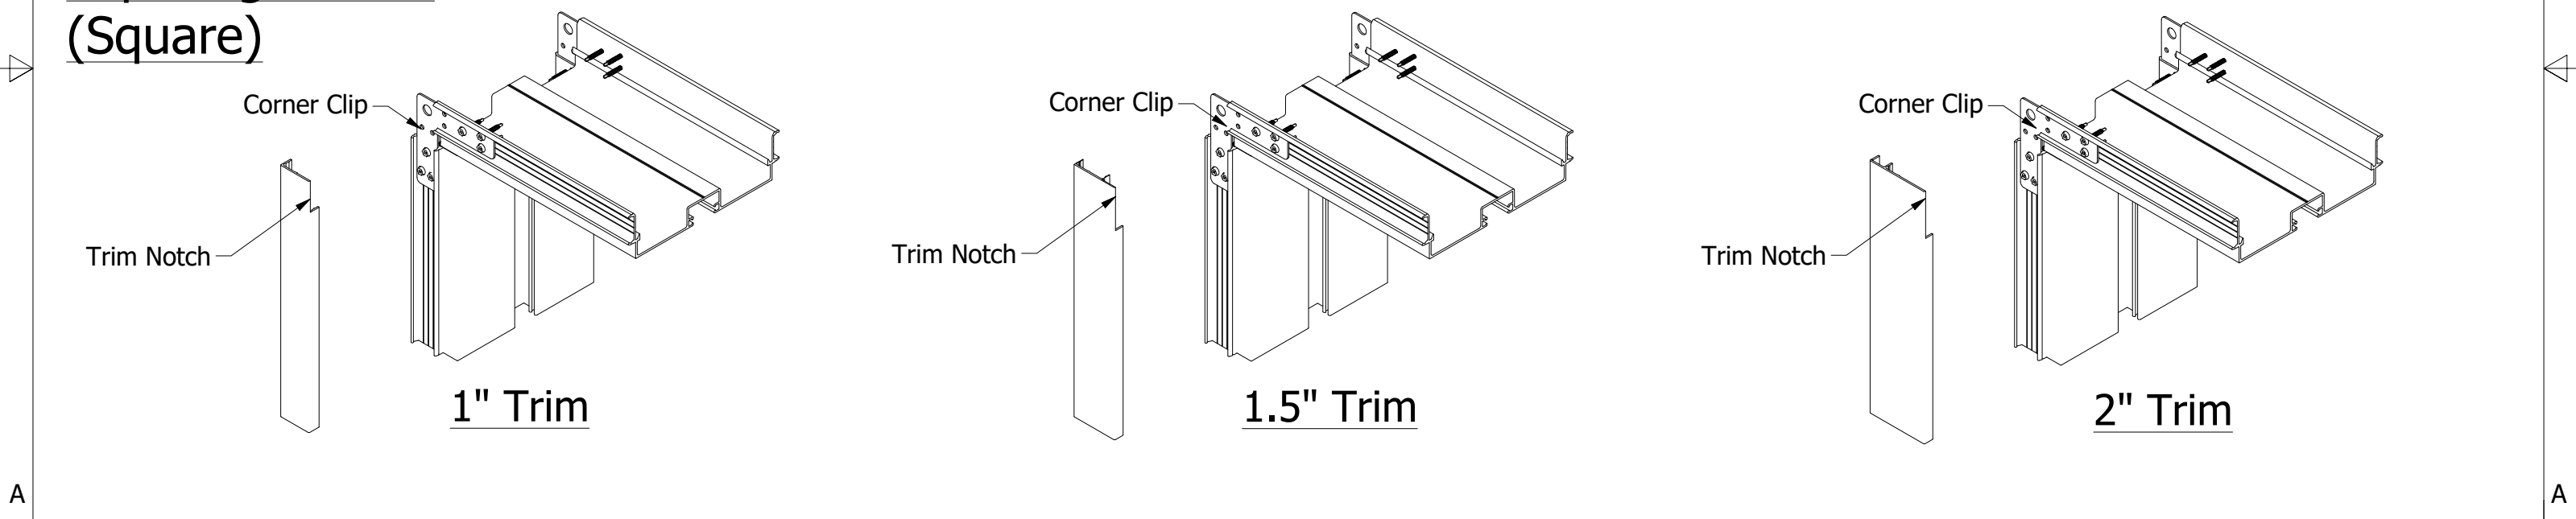


SPECIAL-LITE, INC.
860 South Williams Street
DECATUR, MI 49045
special-lite.com




DWG NO
Omega Clip Configurations

SIZE B	DRAWN BY B. Schneider	10/20/2024	REV A	SHEET 3 OF 10
------------------	--------------------------	------------	-----------------	----------------------

Clip Diagram - C

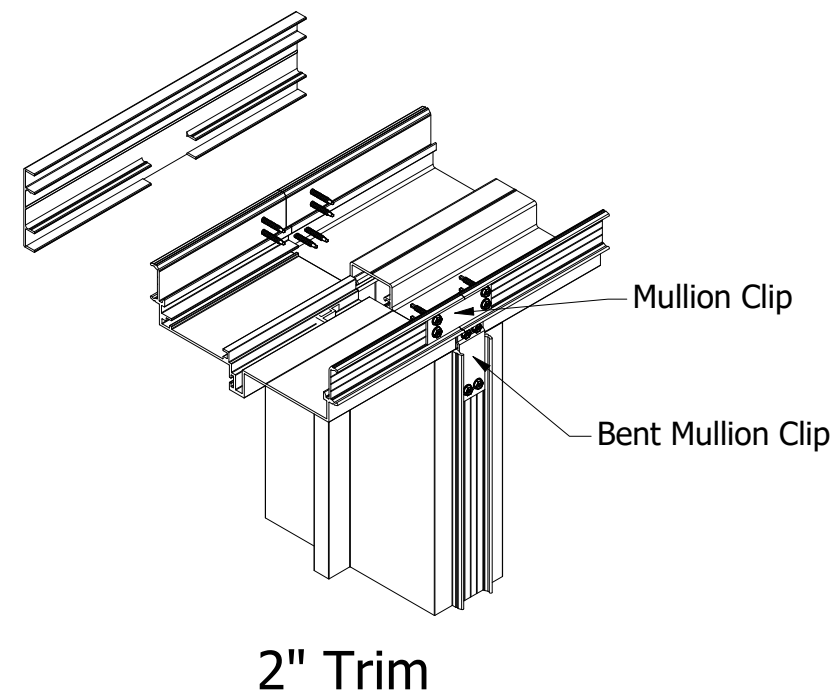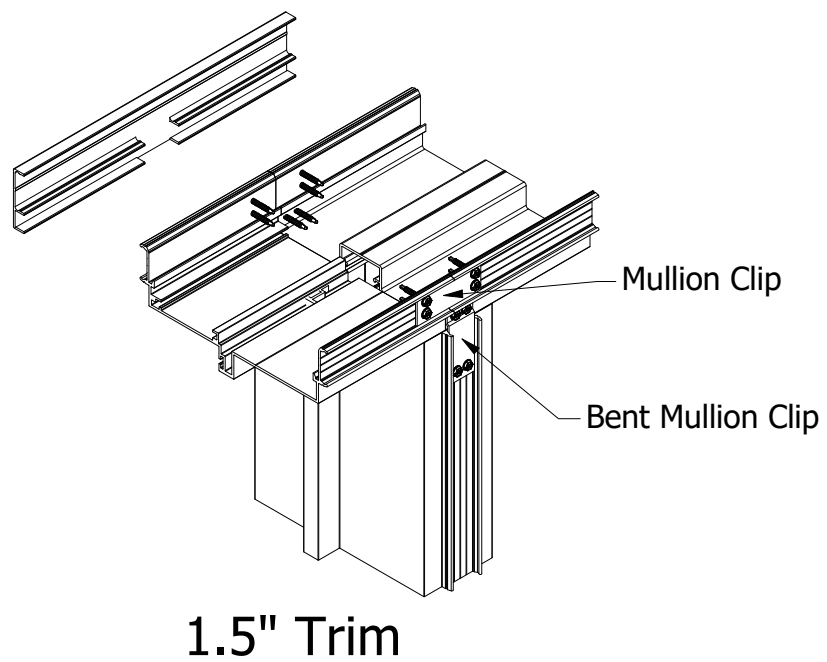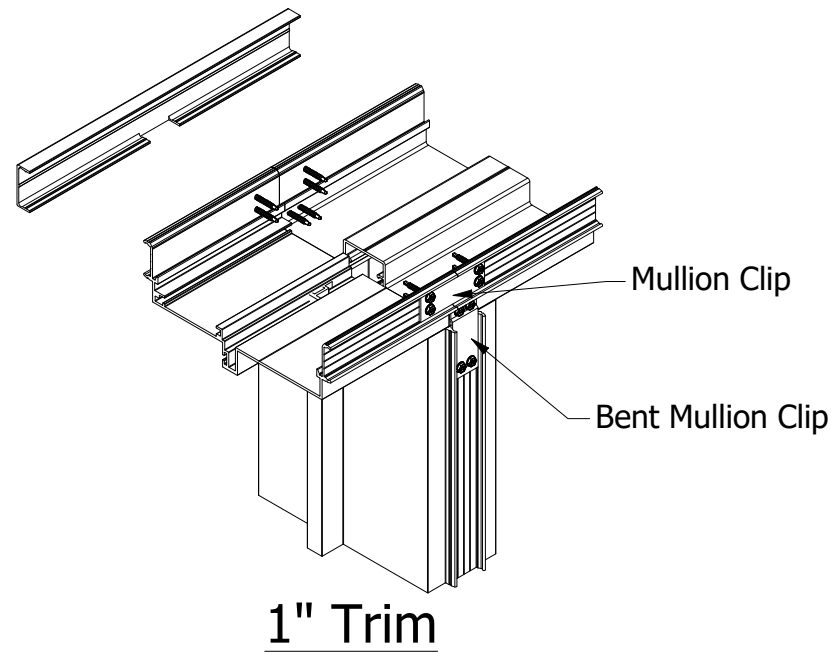

Clip Diagram - D

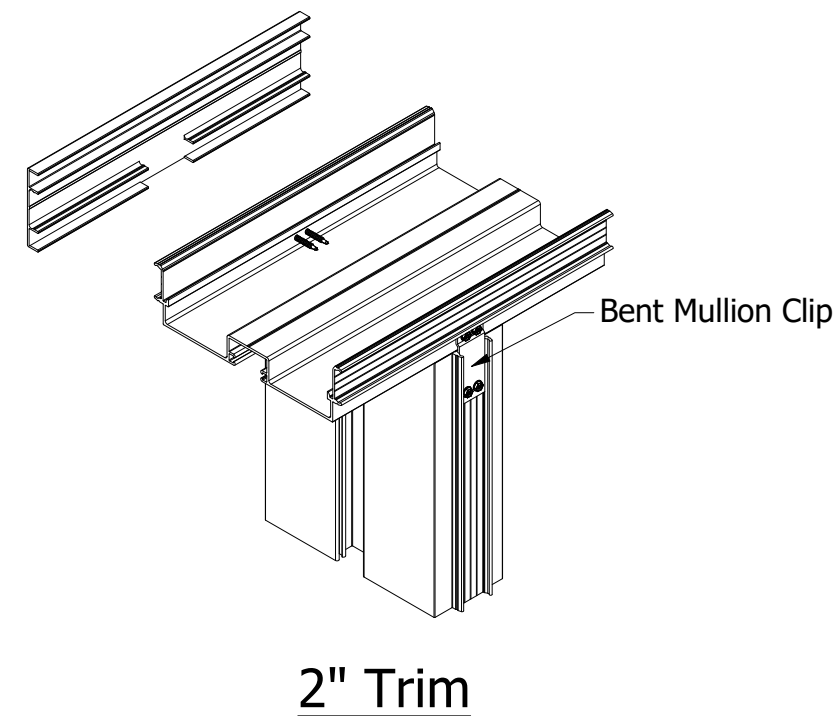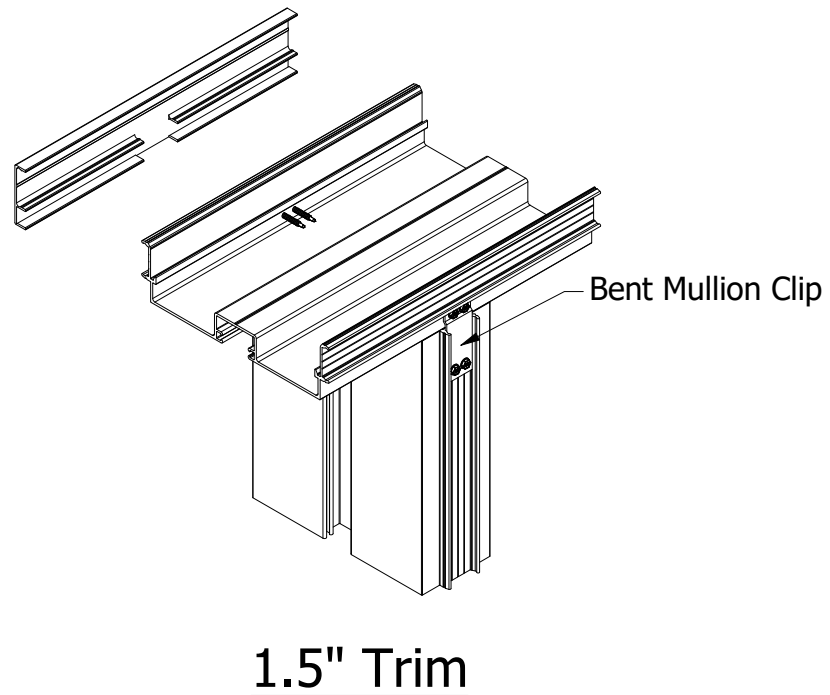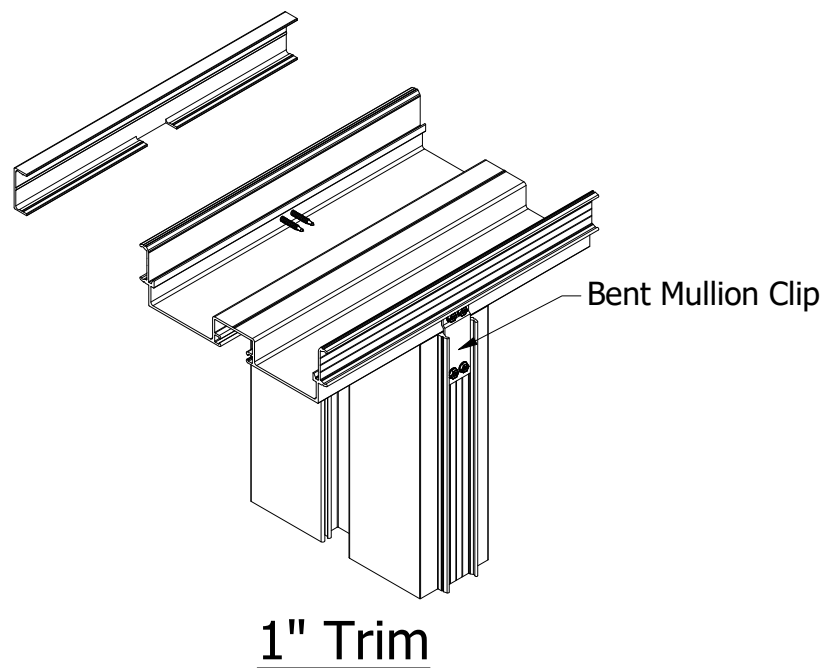


SPECIAL-LITE, INC.
860 South Williams Street
DECATUR, MI 49045
special-lite.com


DWG NO
Omega Clip Configurations

SIZE B	DRAWN BY B. Schneider	10/20/2024	REV A	SHEET 4 OF 10
------------------	--------------------------	------------	-----------------	-----------------------------

Clip Diagram - F

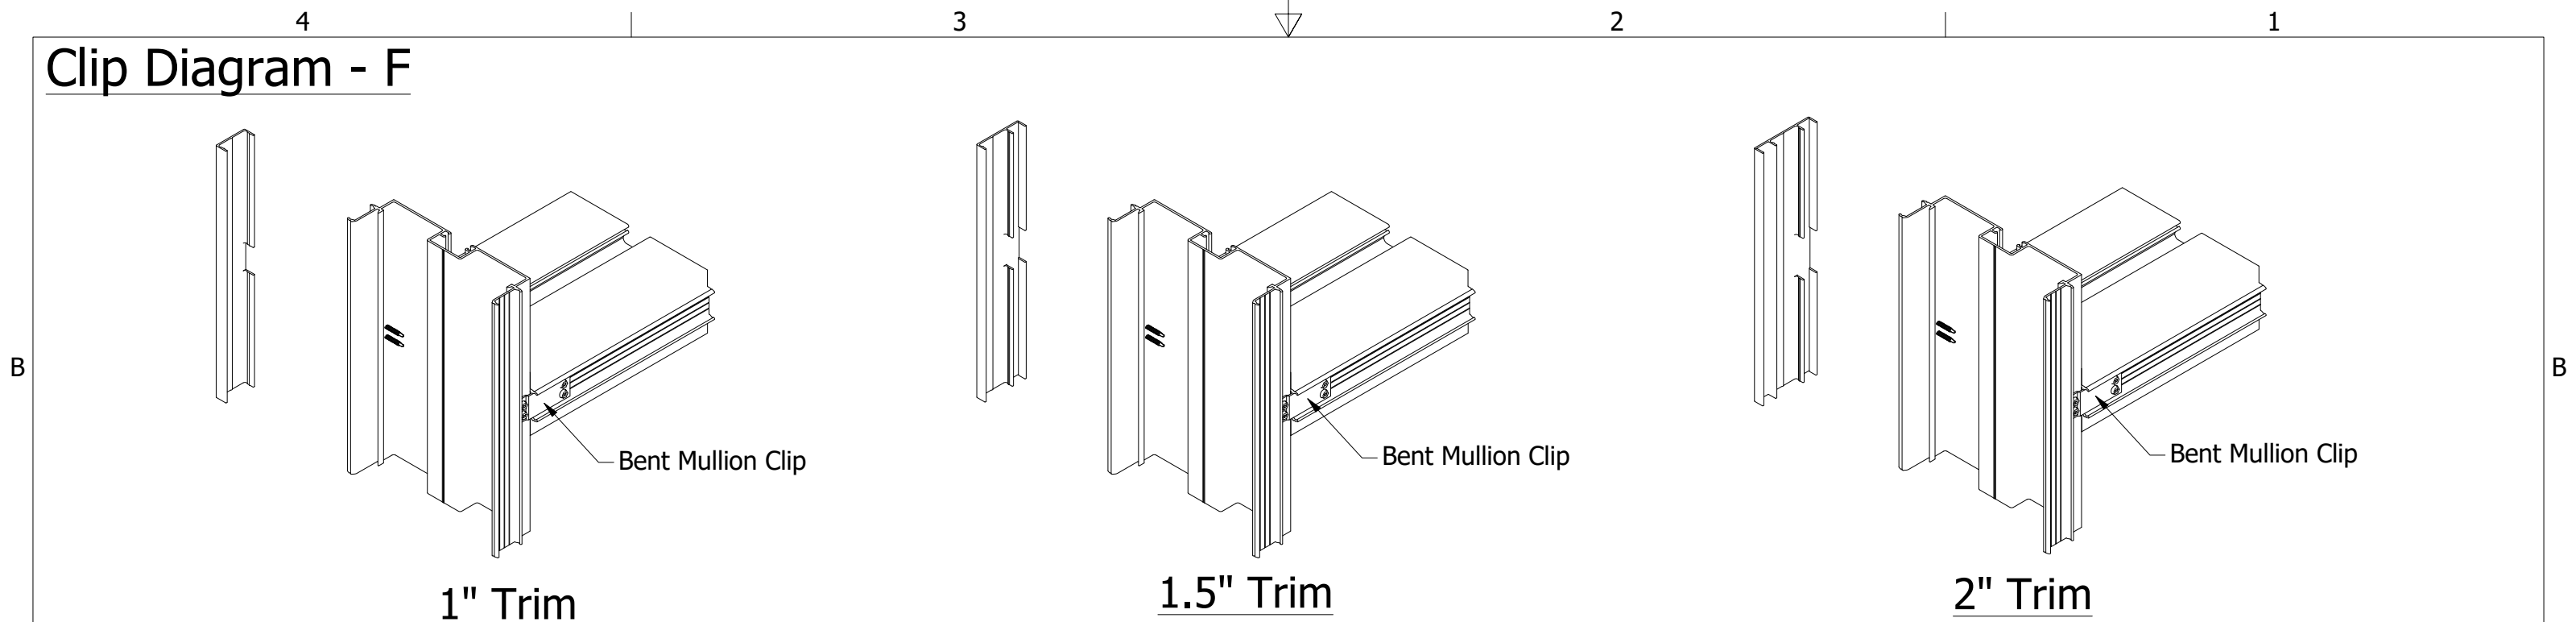

Clip Diagram - G

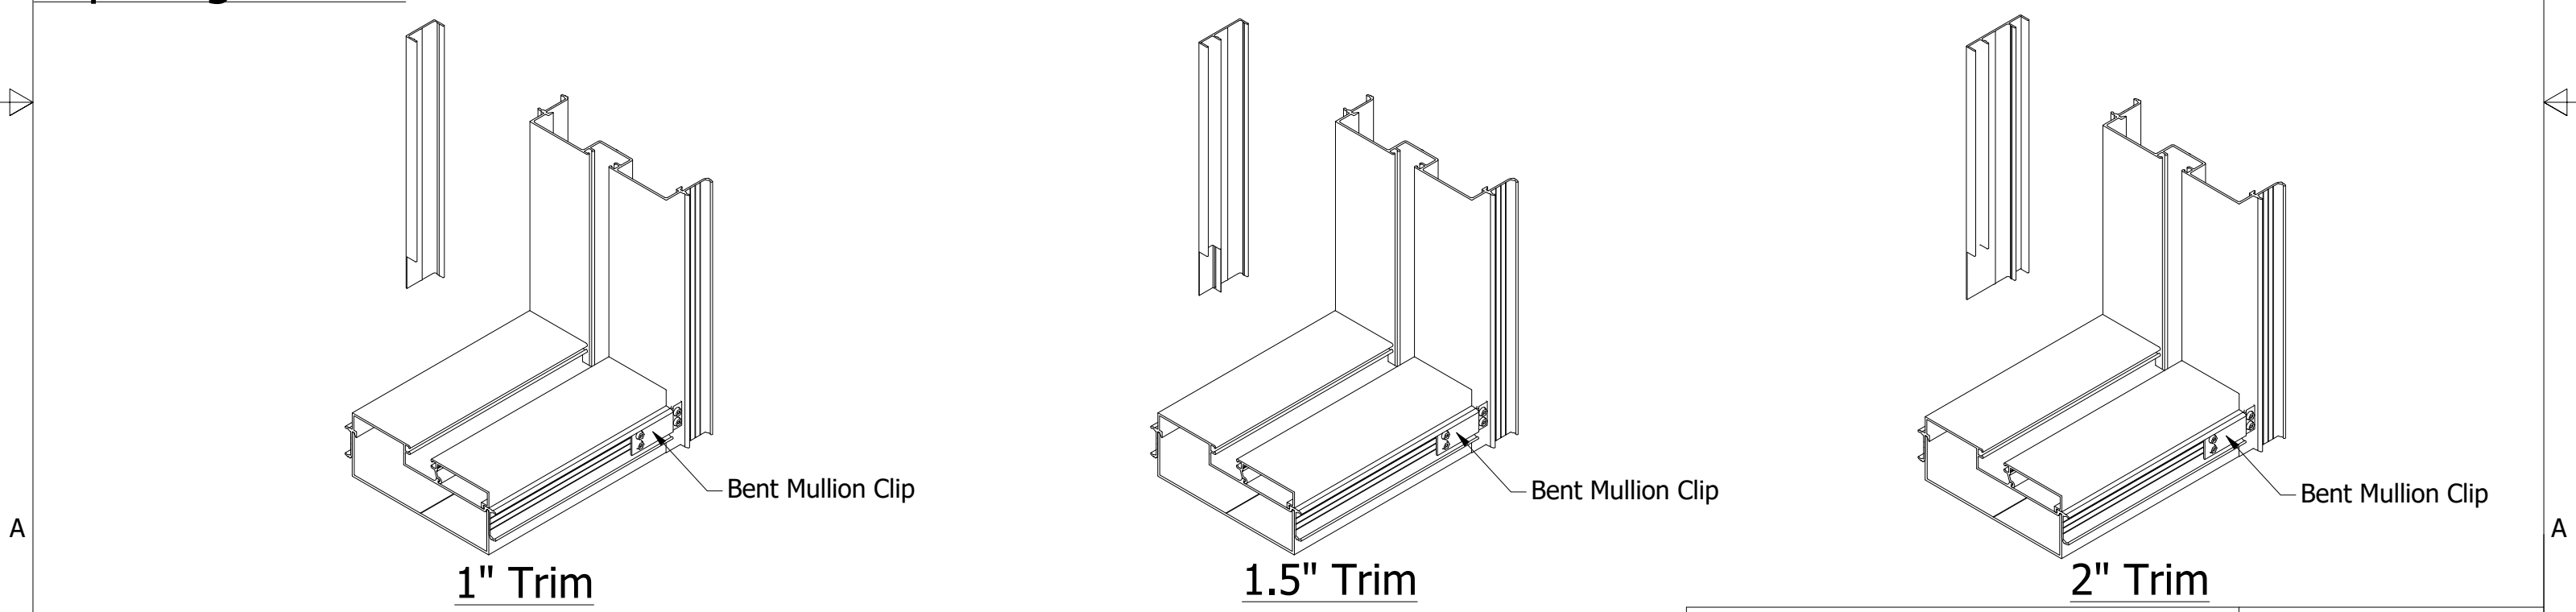


SPECIAL-LITE, INC.
 860 South Williams Street
 DECATUR, MI 49045
 special-lite.com


DWG NO
Omega Clip Configurations

SIZE B	DRAWN BY B. Schneider	10/20/2024	REV A	SHEET 5 OF 10
------------------	--------------------------	------------	-----------------	----------------------


Clip Diagram - H

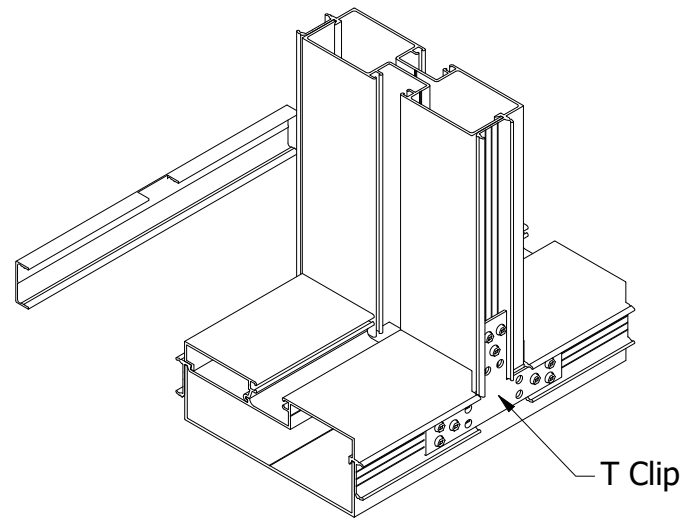

1" Trim

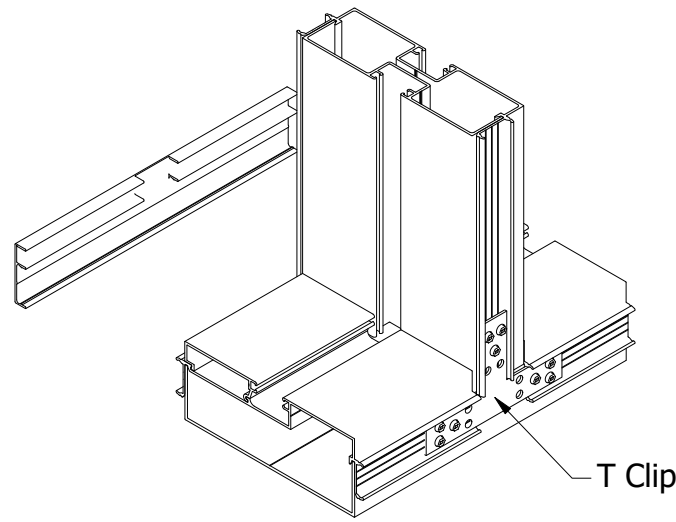


1.5" Trim

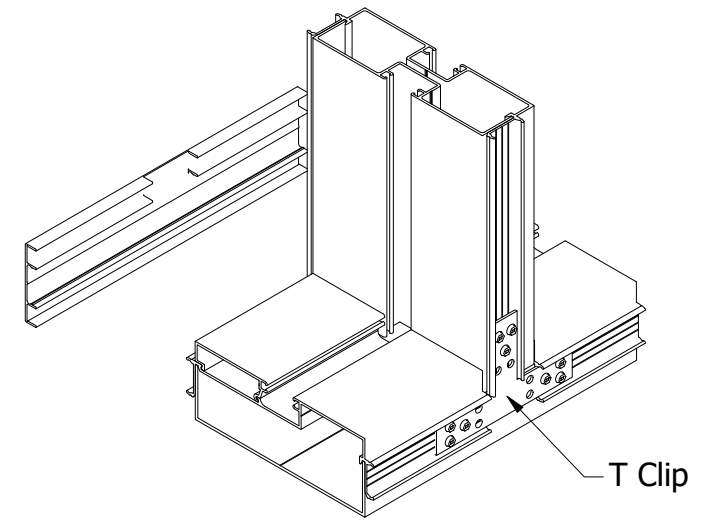


2" Trim


Clip Diagram - I

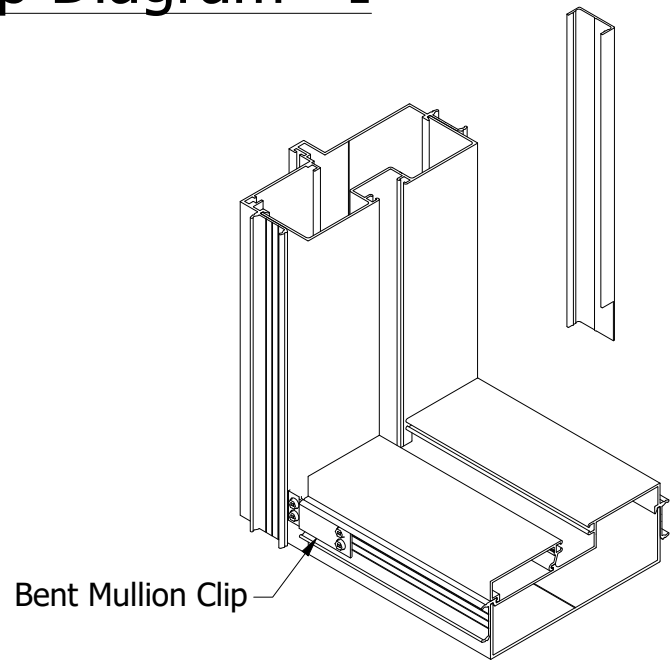

1" Trim

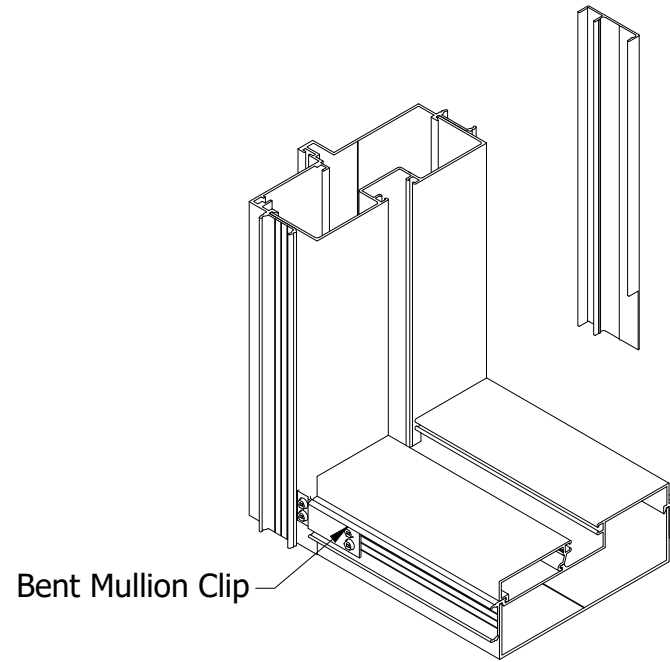

1.5" Trim

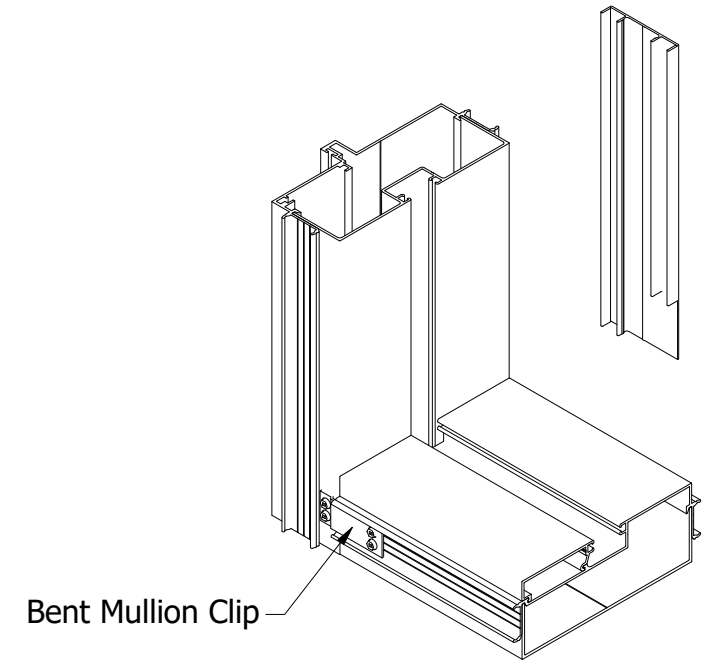

2" Trim




SPECIAL-LITE, INC.
860 South Williams Street
DECATUR, MI 49045
special-lite.com


DWG NO
Omega Clip Configurations


SIZE B	DRAWN BY B. Schneider	10/20/2024	REV A	SHEET 6 OF 10
------------------	--------------------------	------------	-----------------	----------------------

Clip Diagram - J

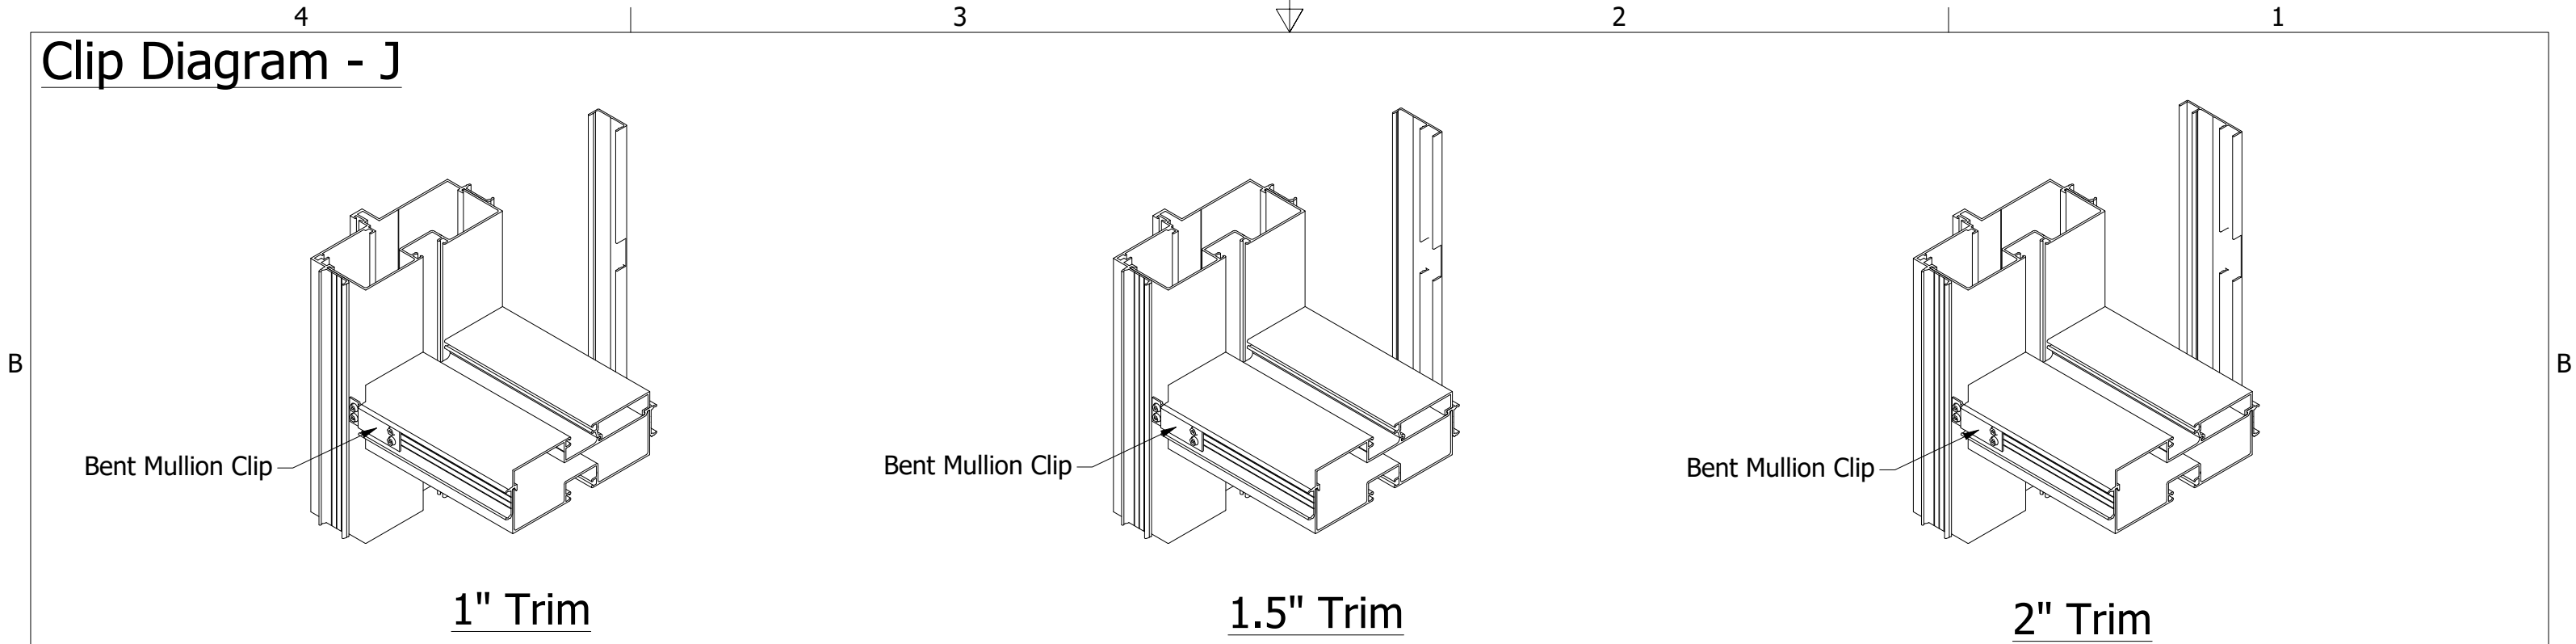


Clip Diagram - K

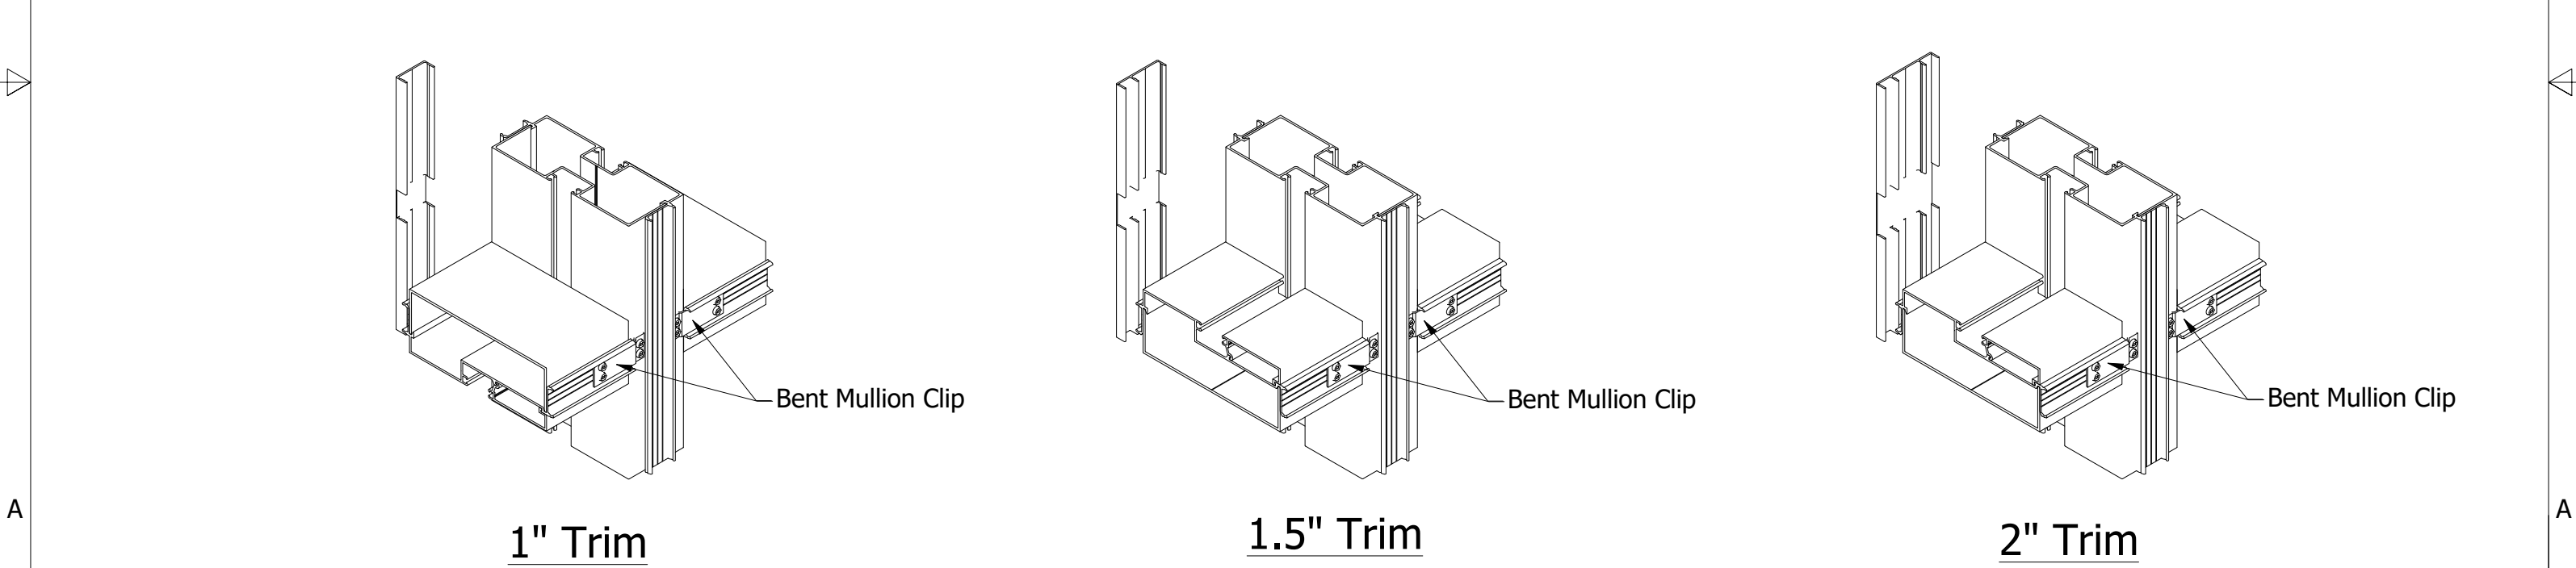


		SPECIAL-LITE, INC. 860 South Williams Street DECATUR, MI 49045 special-lite.com		
DWG NO Omega Clip Configurations				
SIZE B	DRAWN BY B. Schneider	10/20/2024	REV A	SHEET 7 OF 10


Clip Diagram - L

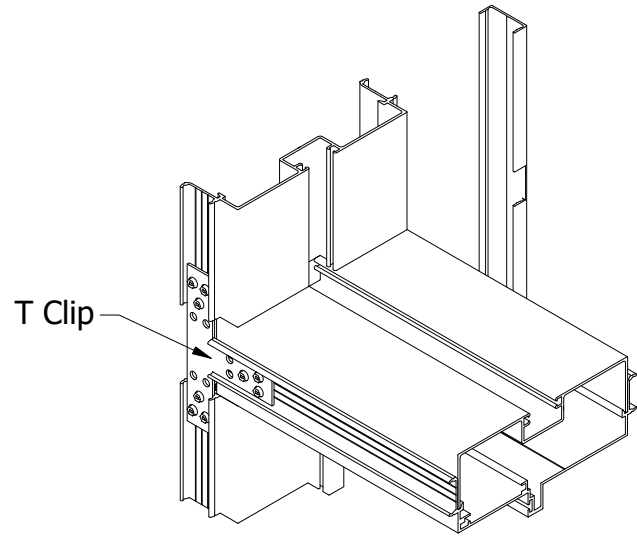

1" Trim

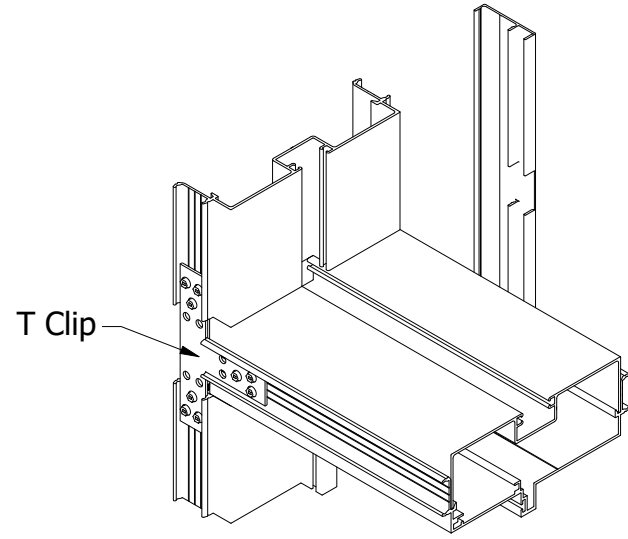


1.5" Trim

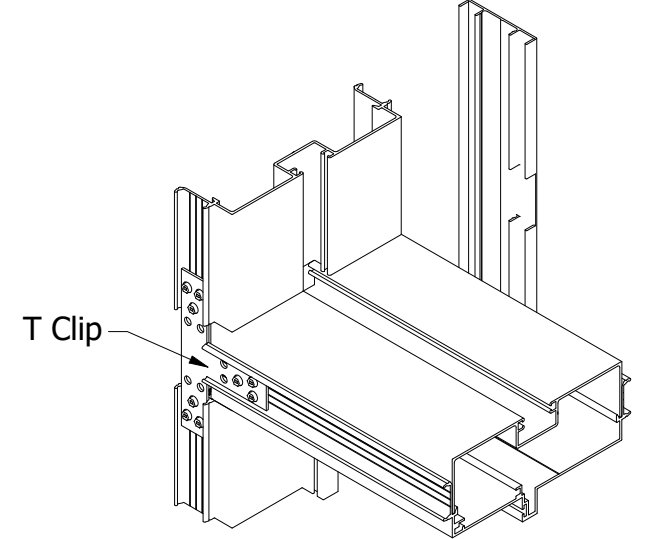


2" Trim


Clip Diagram - M

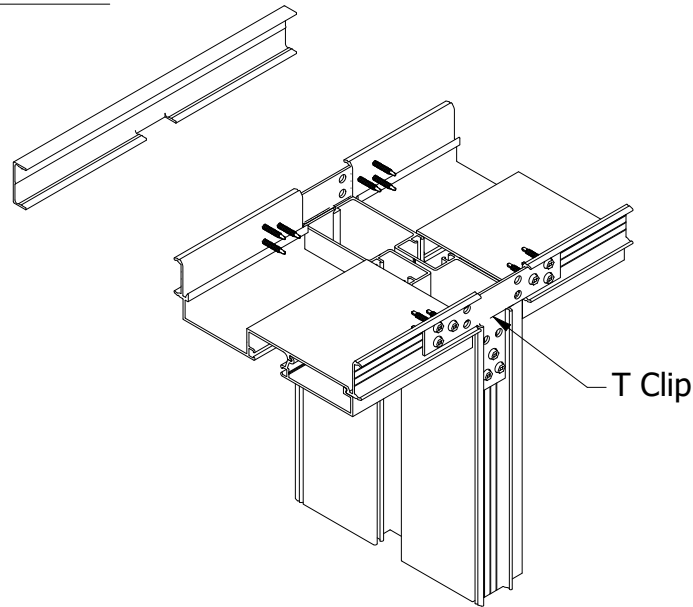

1" Trim

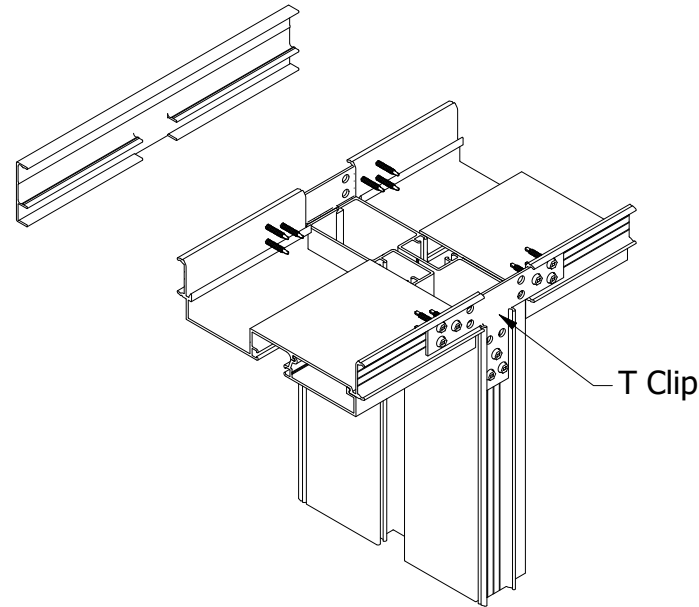

1.5" Trim

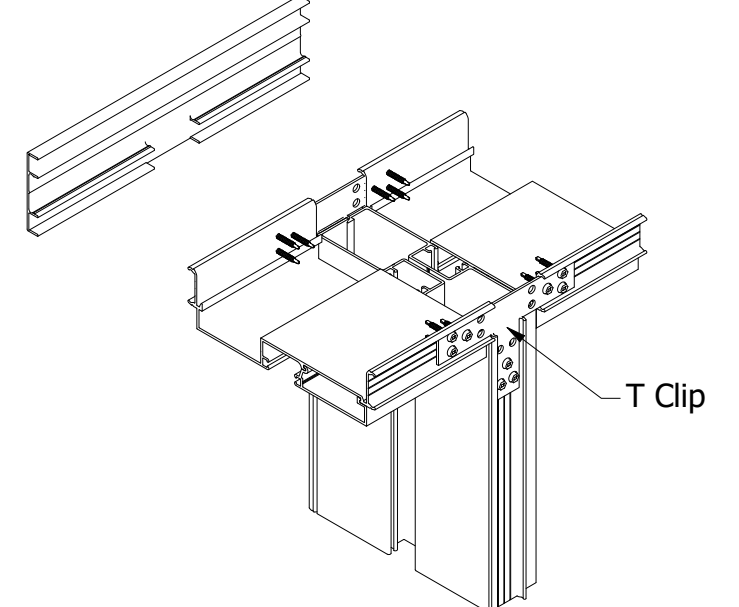

2" Trim




SPECIAL-LITE, INC.
860 South Williams Street
DECATUR, MI 49045
special-lite.com


DWG NO
Omega Clip Configurations

SIZE B	DRAWN BY B. Schneider	10/20/2024	REV A	SHEET 8 OF 10
------------------	--------------------------	------------	-----------------	-----------------------------


Clip Diagram - N

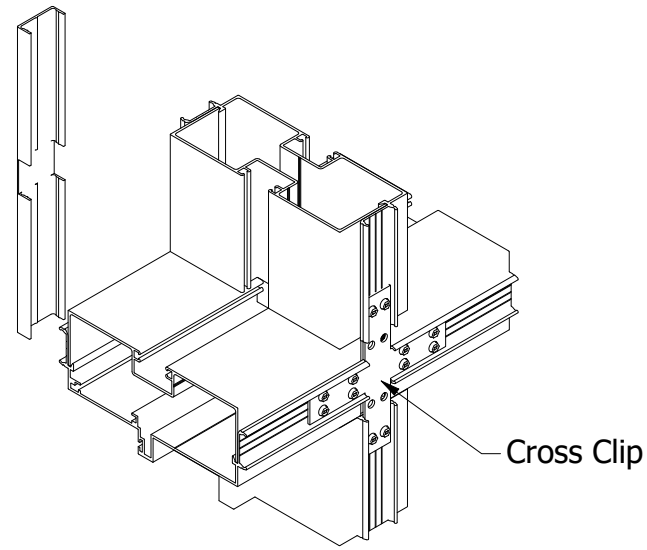

1" Trim

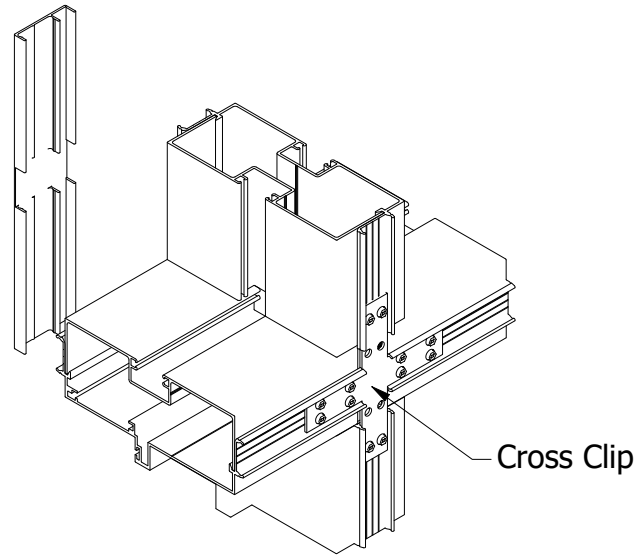

1.5" Trim

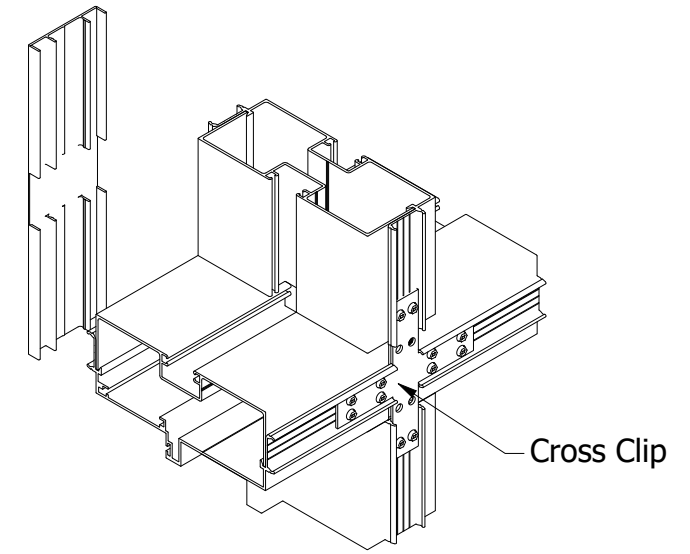

2" Trim



SPECIAL-LITE, INC.
860 South Williams Street
DECATUR, MI 49045
special-lite.com

DWG NO
Omega Clip Configurations

SIZE B	DRAWN BY B. Schneider	10/20/2024	REV A	SHEET 9 OF 10
------------------	--------------------------	------------	-----------------	----------------------

4

3

2

1

B


B

A


A

A


A

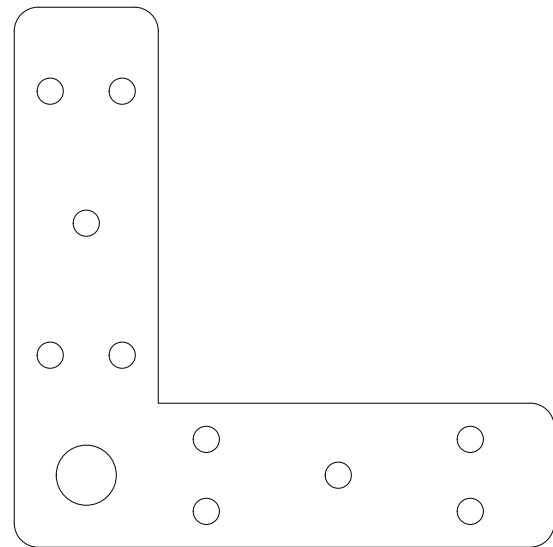

Corner Clip

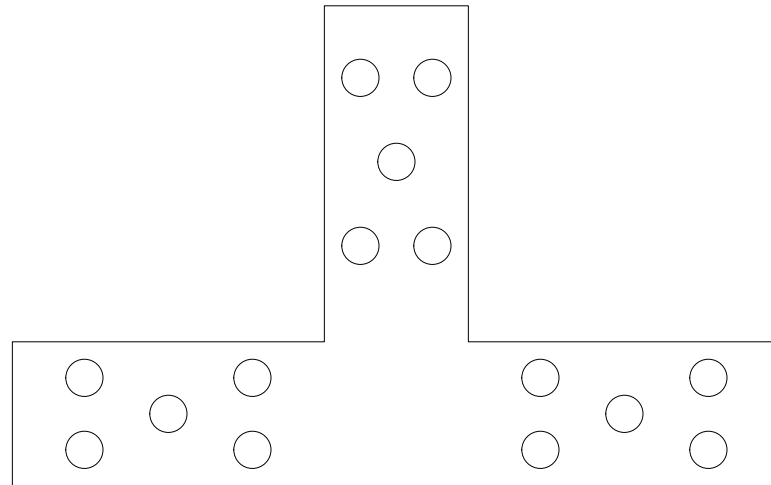


T Clip

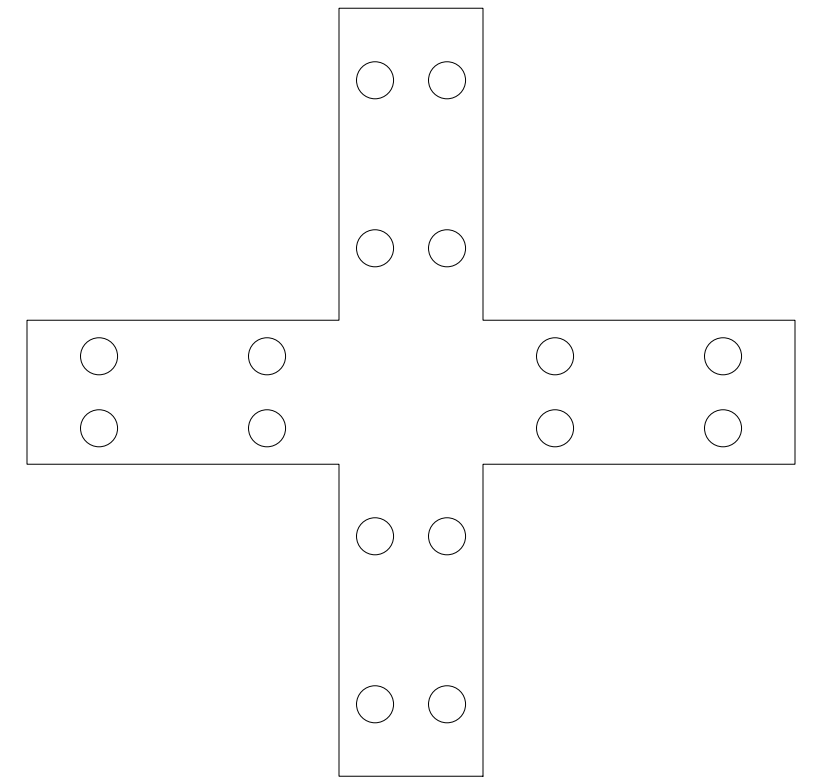

Cross Clip



Mullion Clip

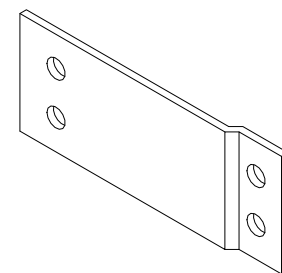

Bent Mullion Clip



SPECIAL-LITE, INC.
 860 South Williams Street
 DECATUR, MI 49045
 special-lite.com

DWG NO
Omega Clip Configurations

SIZE B	DRAWN BY A. Glynn	11/9/2020	REV A	SHEET 10 OF 10
------------------	----------------------	-----------	-----------------	------------------------------